


PROPOSED 10' CURB CUT, 30.62' X 10' CONCRETE DRIVEWAY
& 111.06' X 10' ASPHALT DRIVEWAY
550 LUNT AVE, SCHAUMBURG IL 60193

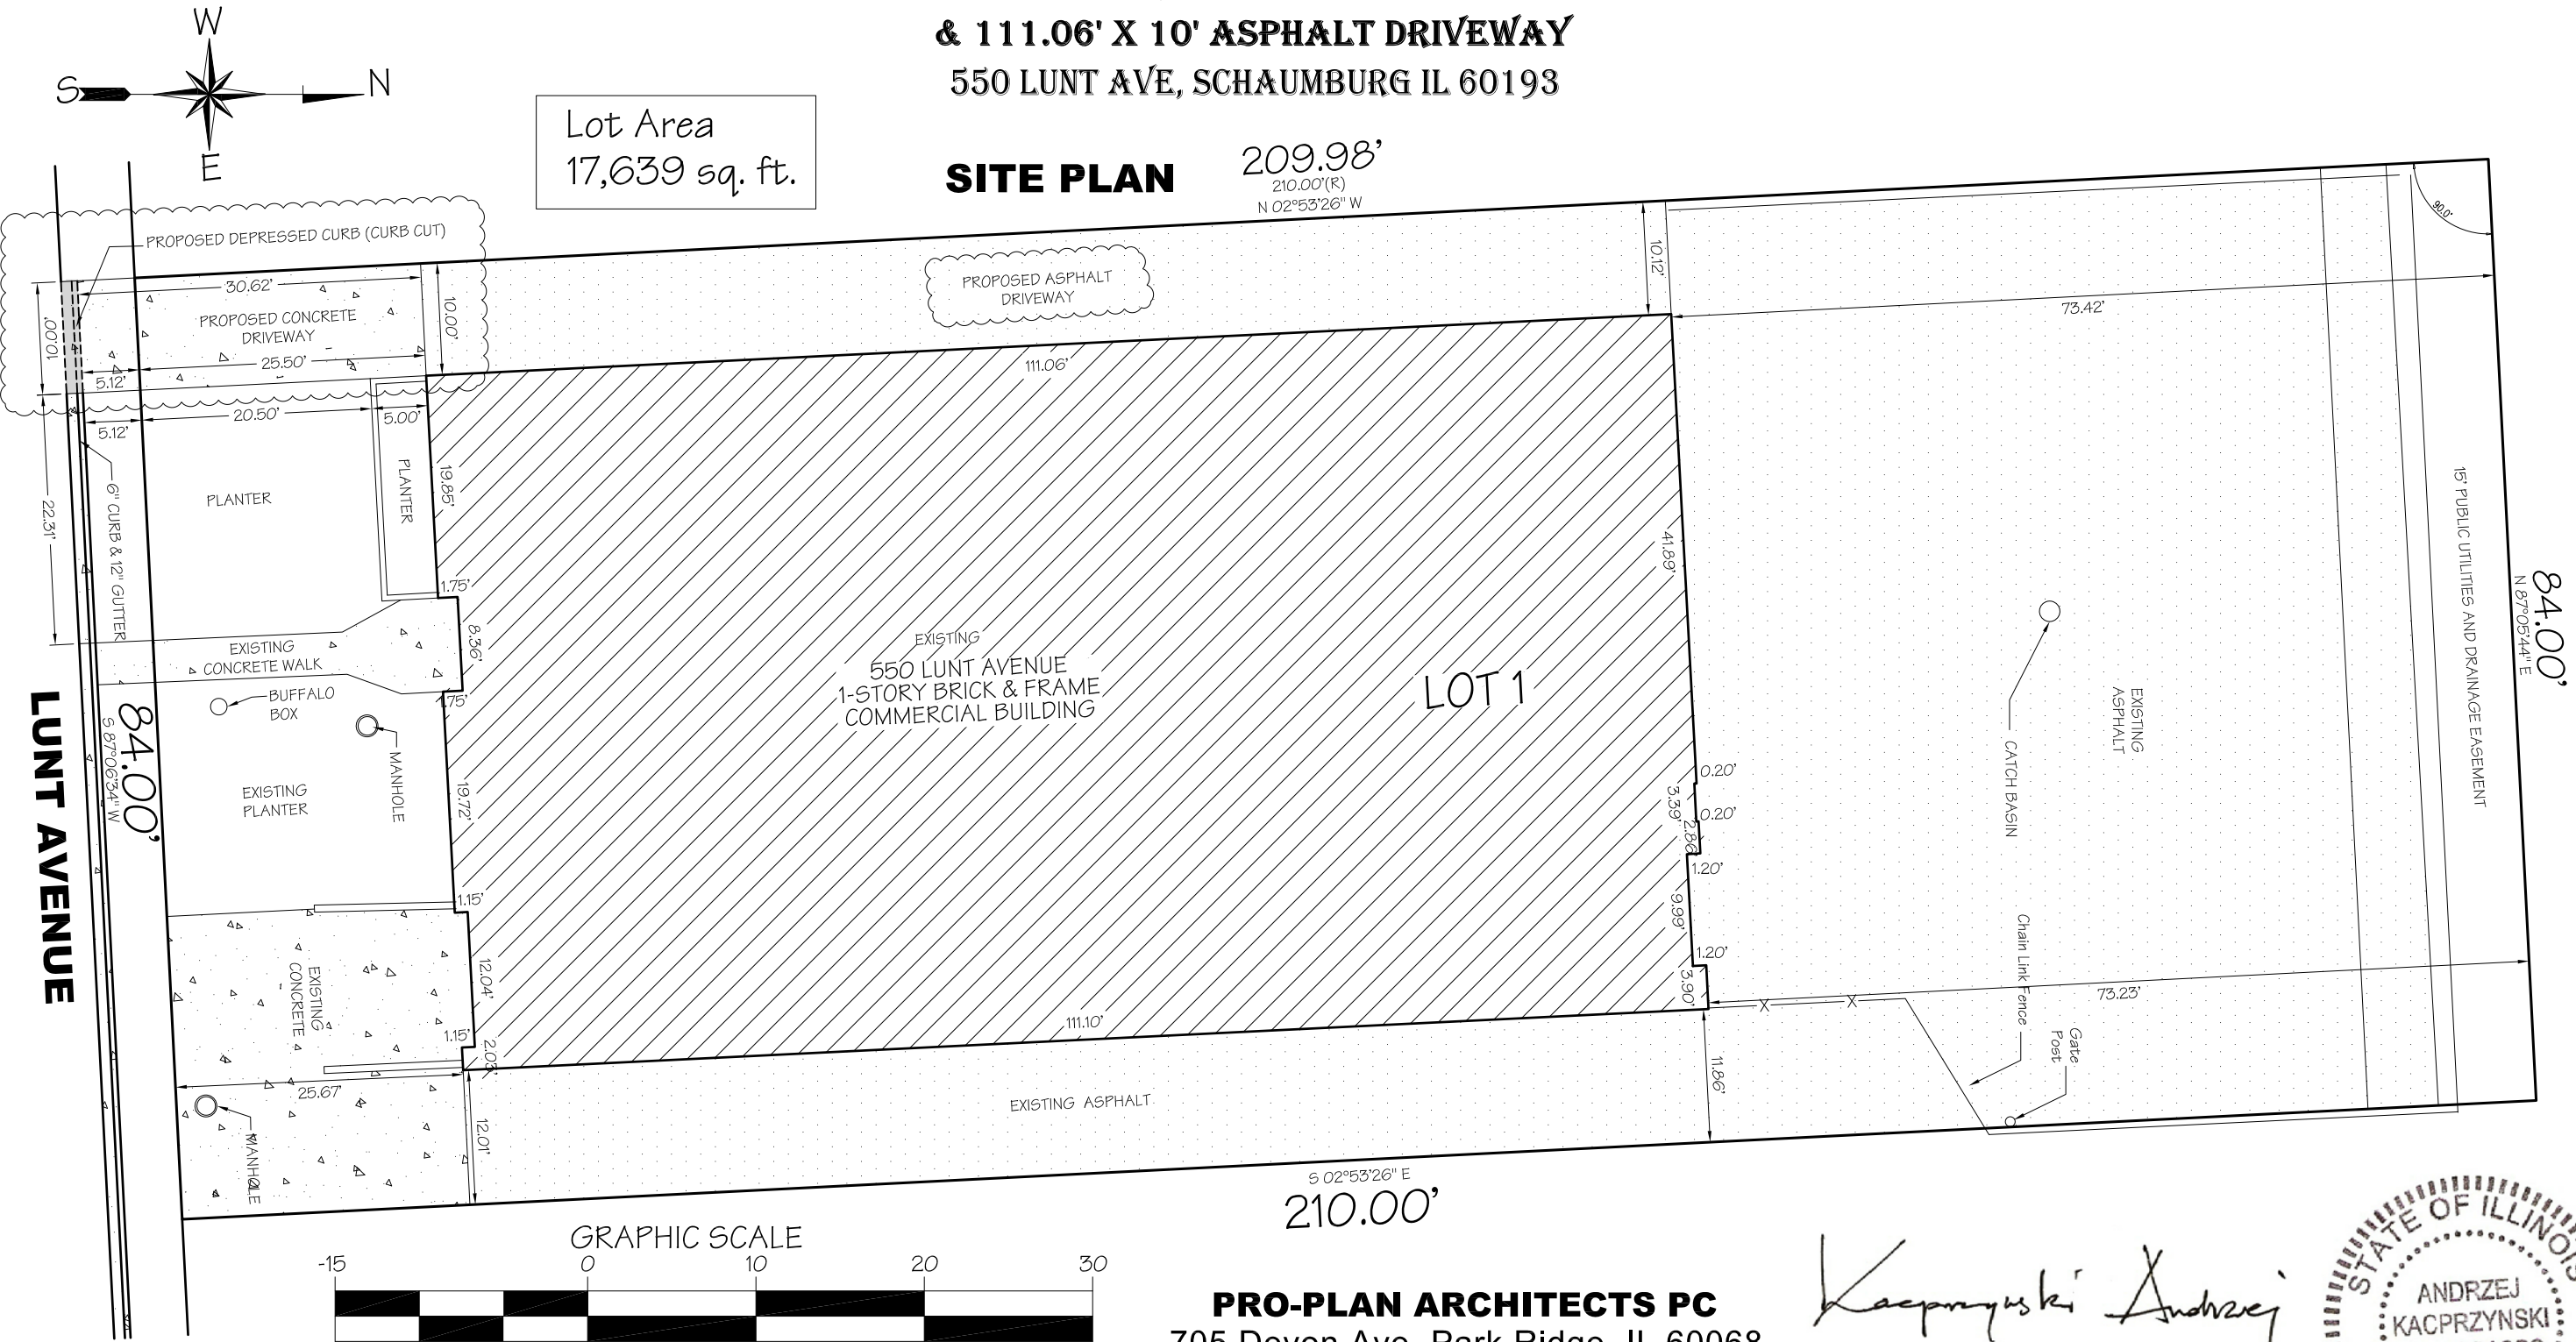

Lot Area
17,639 sq. ft.

SITE PLAN

209.98'
210.00'(R)
N 02°53'26" W

GRAPHIC SCALE



(IN FEET)
1 inch = 15 ft.

S 02°53'26" E
210.00'

PRO-PLAN ARCHITECTS PC
705 Devon Ave, Park Ridge, IL 60068

PROFESSIONAL DESIGN FIRM
LICENSE NO. 184.006386

Kacprzyński Andrzej
May 12, 2022



Permit Issue: May 12, 2022		
MARK	REVISIONS	

AUTO REPAIR SHOP -
NEW DRIVEWAY
550 Lunt Ave,
Schaumburg, IL 60193

SHEET TITLE:
SITE PLAN



DRAWN BY:
PIOTR NAKLICKI
773-577-6304
e-mail:
Piotr@Naklicki.net



APPLICATION
PERMIT NO.:
XXXX

DATE:
May 12, 2022

SHEET NO.
A-0

ORDER NO.: 20-051

NEW AUTO REPAIR SHOP IN EXISTING COMMERCIAL BUILDING
REVISION #1: "REMOVAL OF CONCRETE PARKING AREA ON FRONT OF THE BUILDING"
550 LUNT AVE, SCHAUMBURG IL 60193

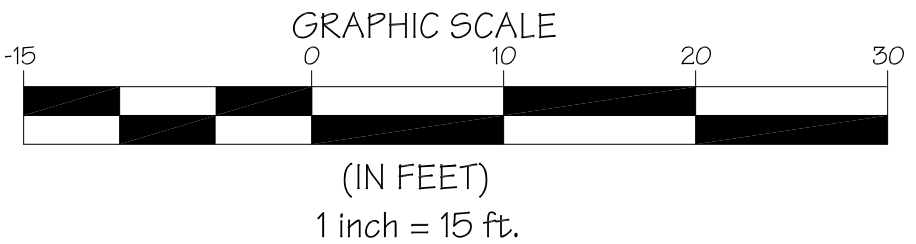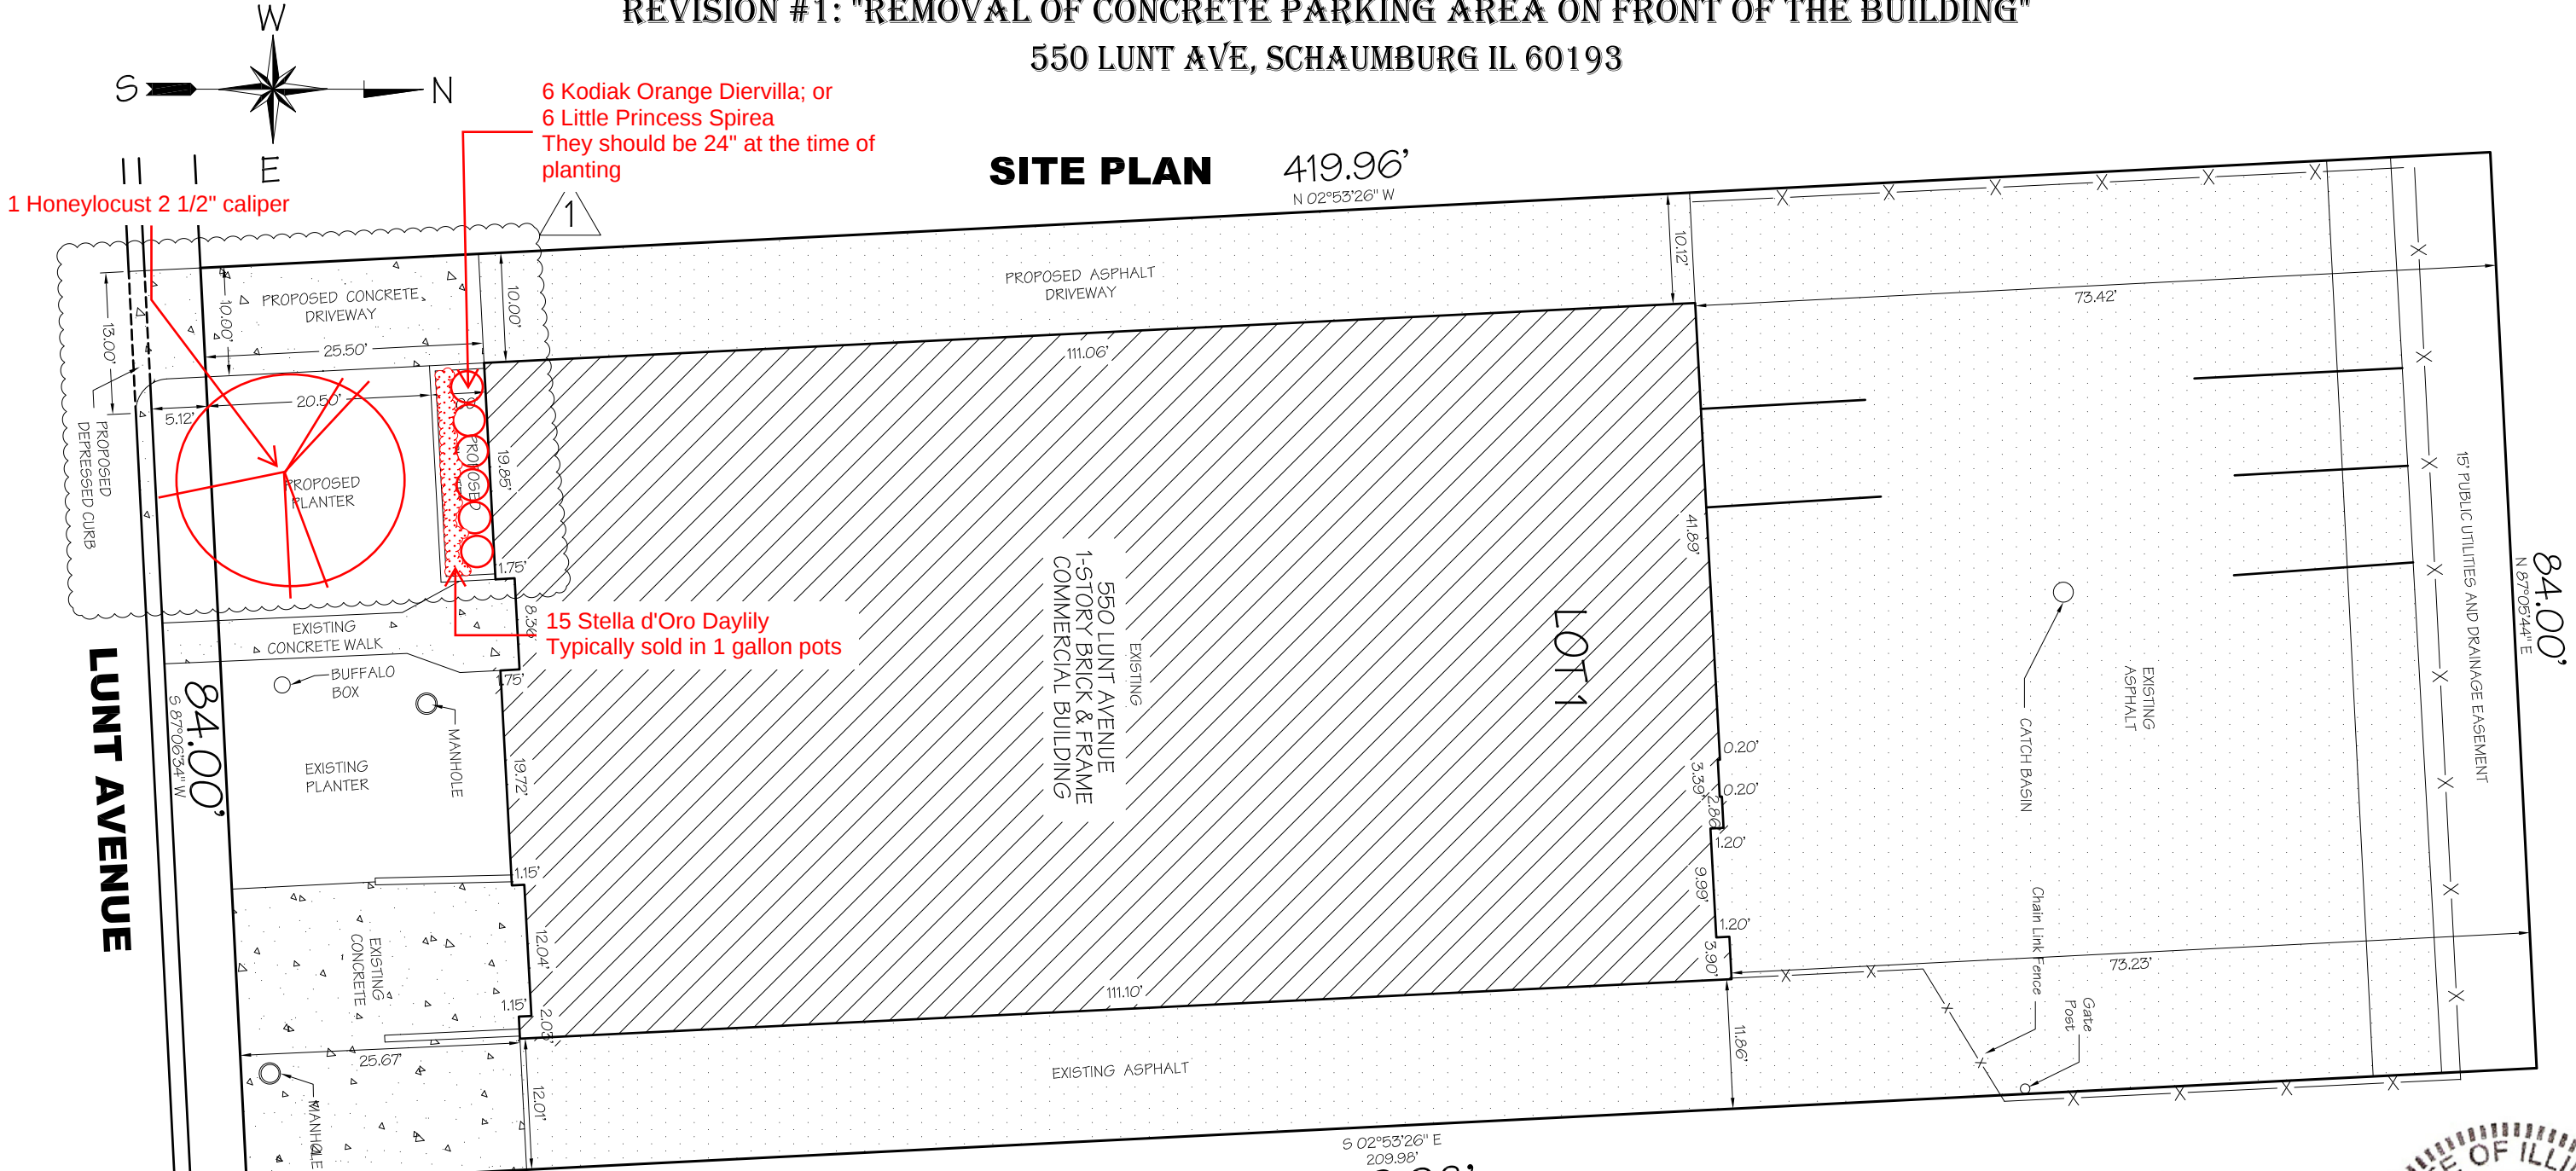

209.98'
S 02°53'26" E
209.98'
PRO-PLAN ARCHITECTS PC
705 Devon Ave, Park Ridge, IL 60068
PROFESSIONAL DESIGN FIRM
LICENSE NO. 184.006386

Kacprzyński Andrzej
October 28, 2021



Permit Issue: October 15, 2020			SHEET TITLE: SITE PLAN	 PRO-PLAN ARCHITECTS, PC andy kacprzyński 705 Devon Ave, Park Ridge, IL 60068 tel/fax 773 733 2675	DRAWN BY: PIOTR NAKLICKI 773-577-6304 e-mail: Piotr@Naklicki.net	APPLICATION PERMIT NO.: XXXX	DATE: October 28, 2021	SHEET NO. A-0
MARK	REVISIONS							
①	October 28, 2021							
AUTO REPAIR SHOP 550 Lunt Ave, Schaumburg, IL 60193			ORDER NO.: 20-051					