
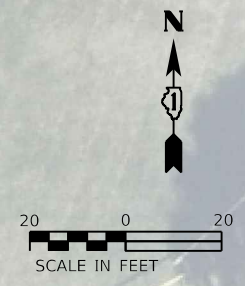


MODEL: Default
 FILE: \\miller.com\share\pwworking\kimley-horn\by.com\shp\pwworking\01 Documents\01 Active Projects\11\11-CHS-168541003 - Braintree Drive - Schaumburg\Phase 1\2 Design\CADD\Plan_Sheets\BoundSheet\168541003-SHT-Gen-01.dwg

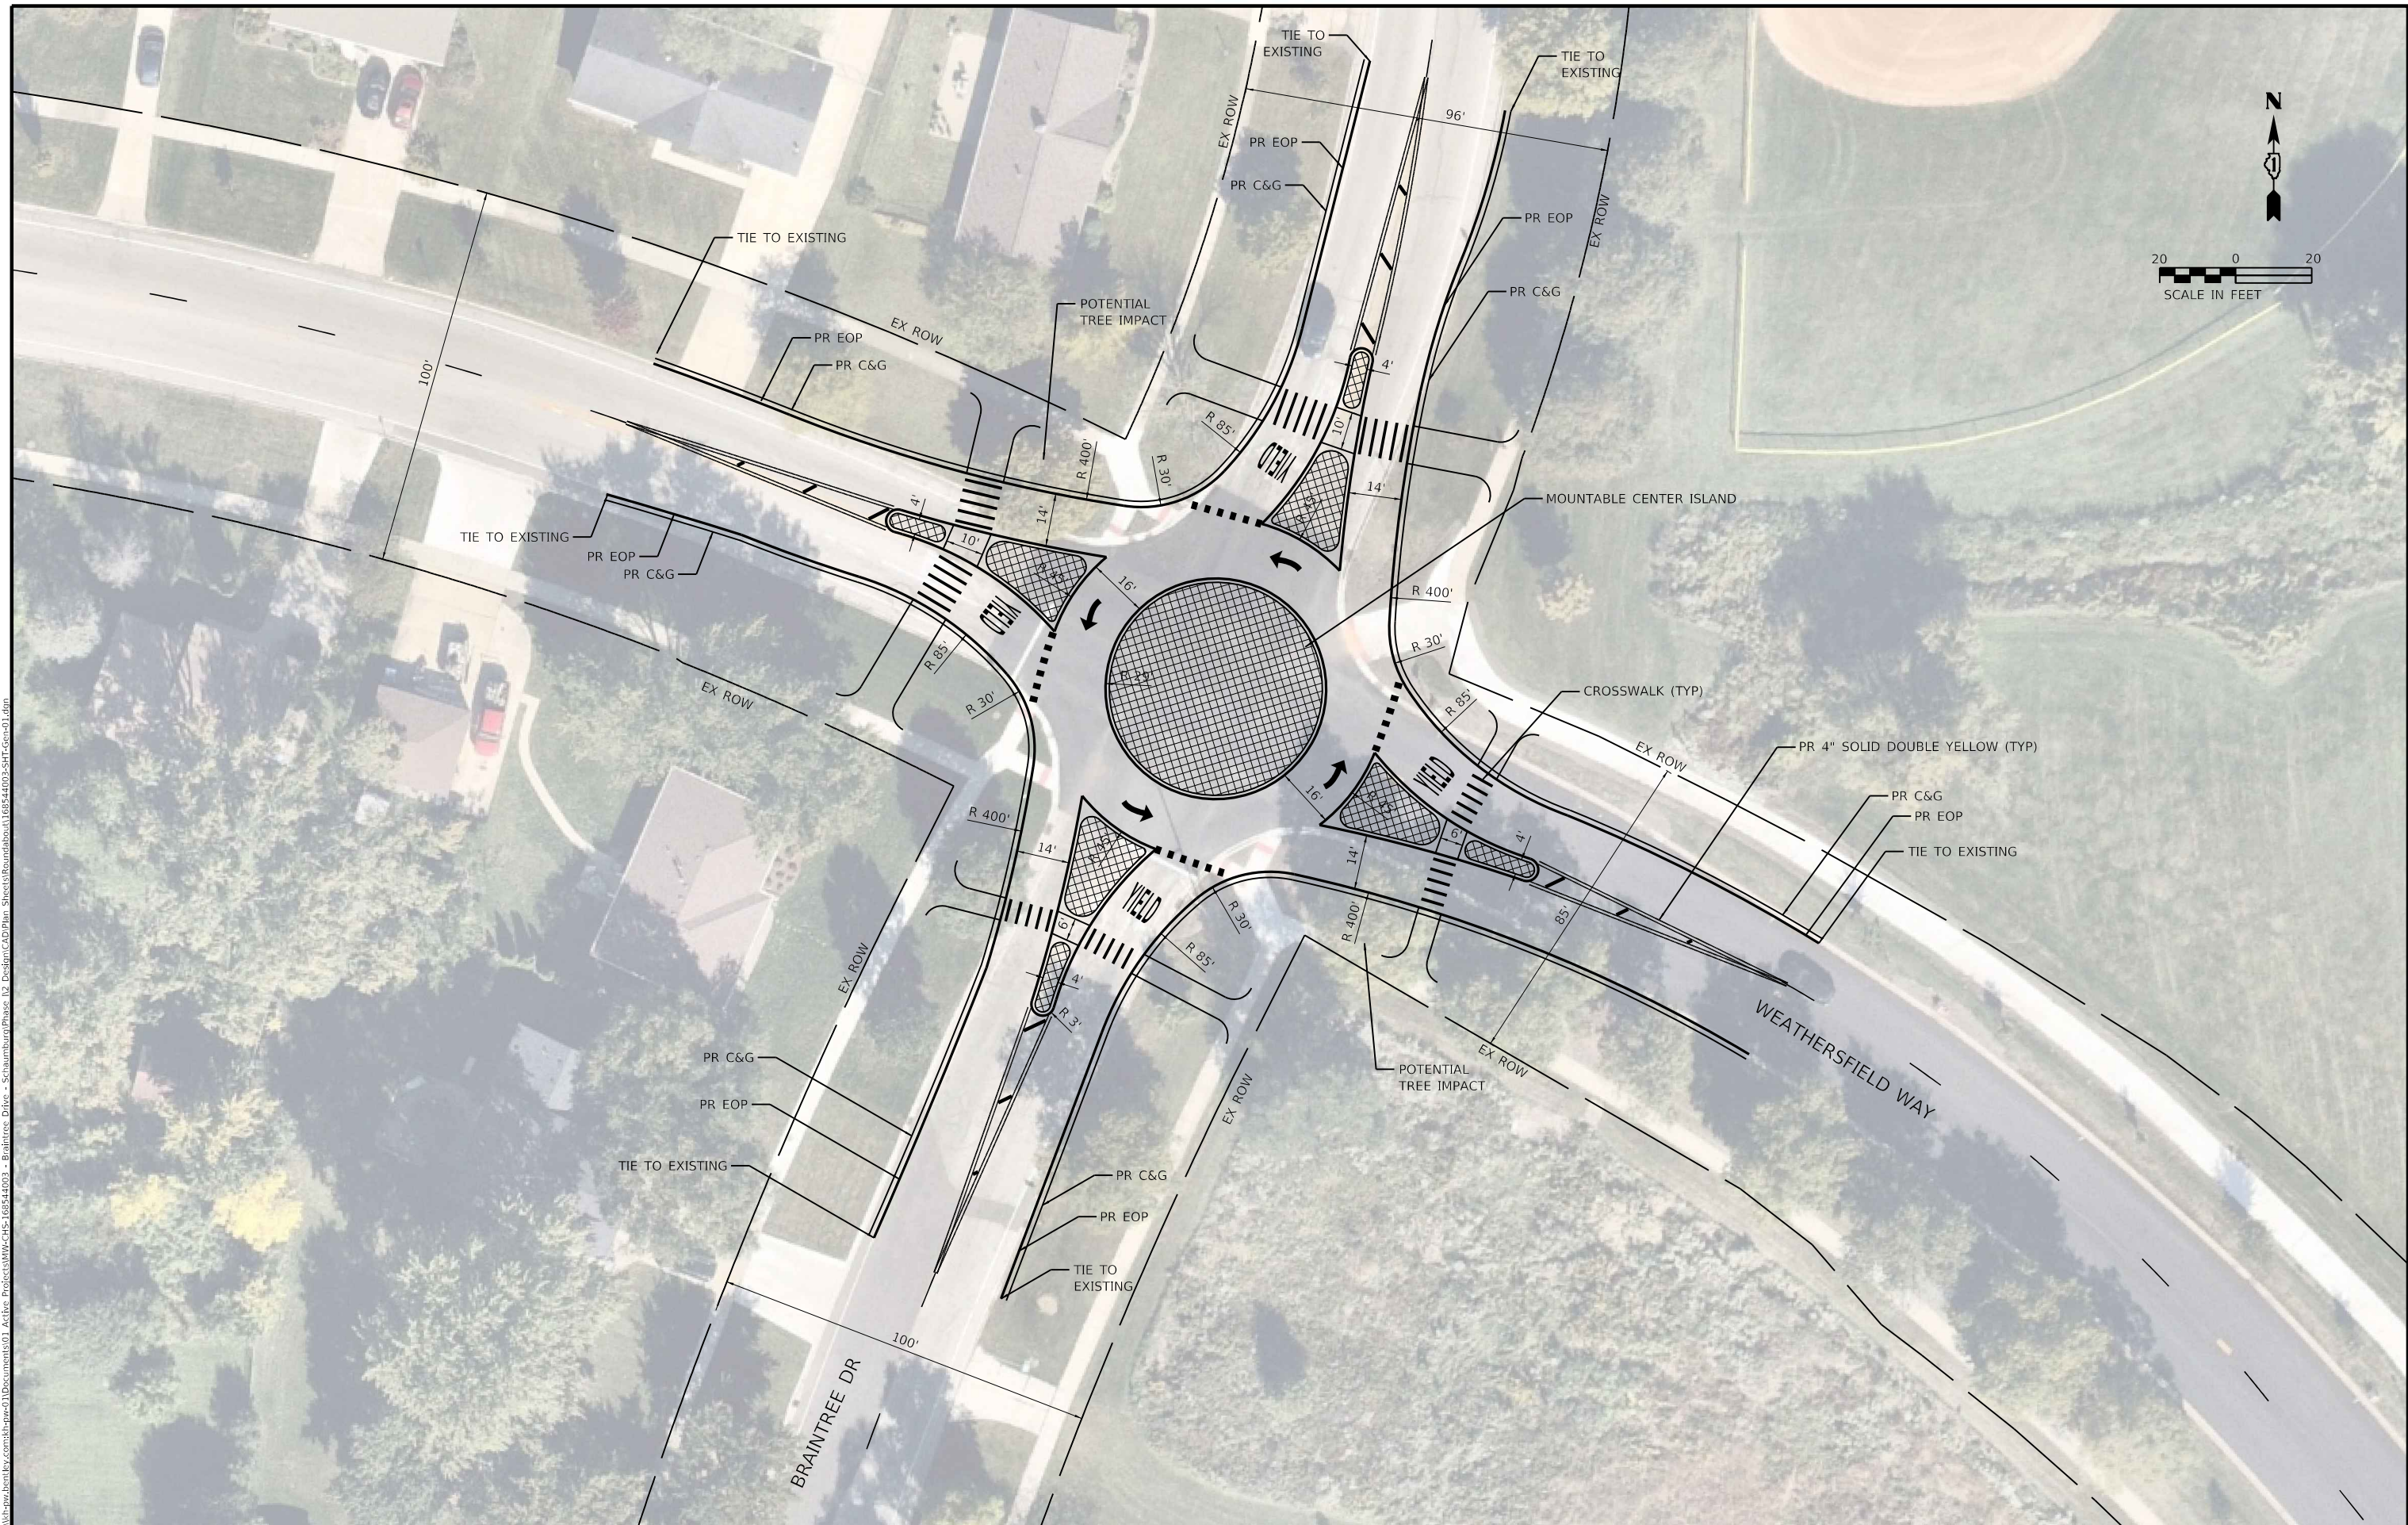




USER NAME = Ervey,Quezada	DESIGNED -	REVISED -
PLOT SCALE = 40,0000' / In.	DRAWN -	REVISED -
PLOT DATE = 2/26/2024	CHECKED -	REVISED -
	DATE -	REVISED -

**VILLAGE OF SCHAUMBURG
 DIVISION OF TRANSPORTATION**


**BRAINTREE DRIVE
 INTERSECTION LAYOUT**

M.U./RTE.	SECTION	COUNTY	TOTAL SHEETS	SHEET NO.
4029	23-00146-00-PV	COOK		
CONTRACT NO.				
ILLINOIS FED. AID PROJECT				

SCALE: SHEET OF SHEETS STA. TO STA.

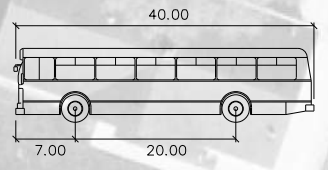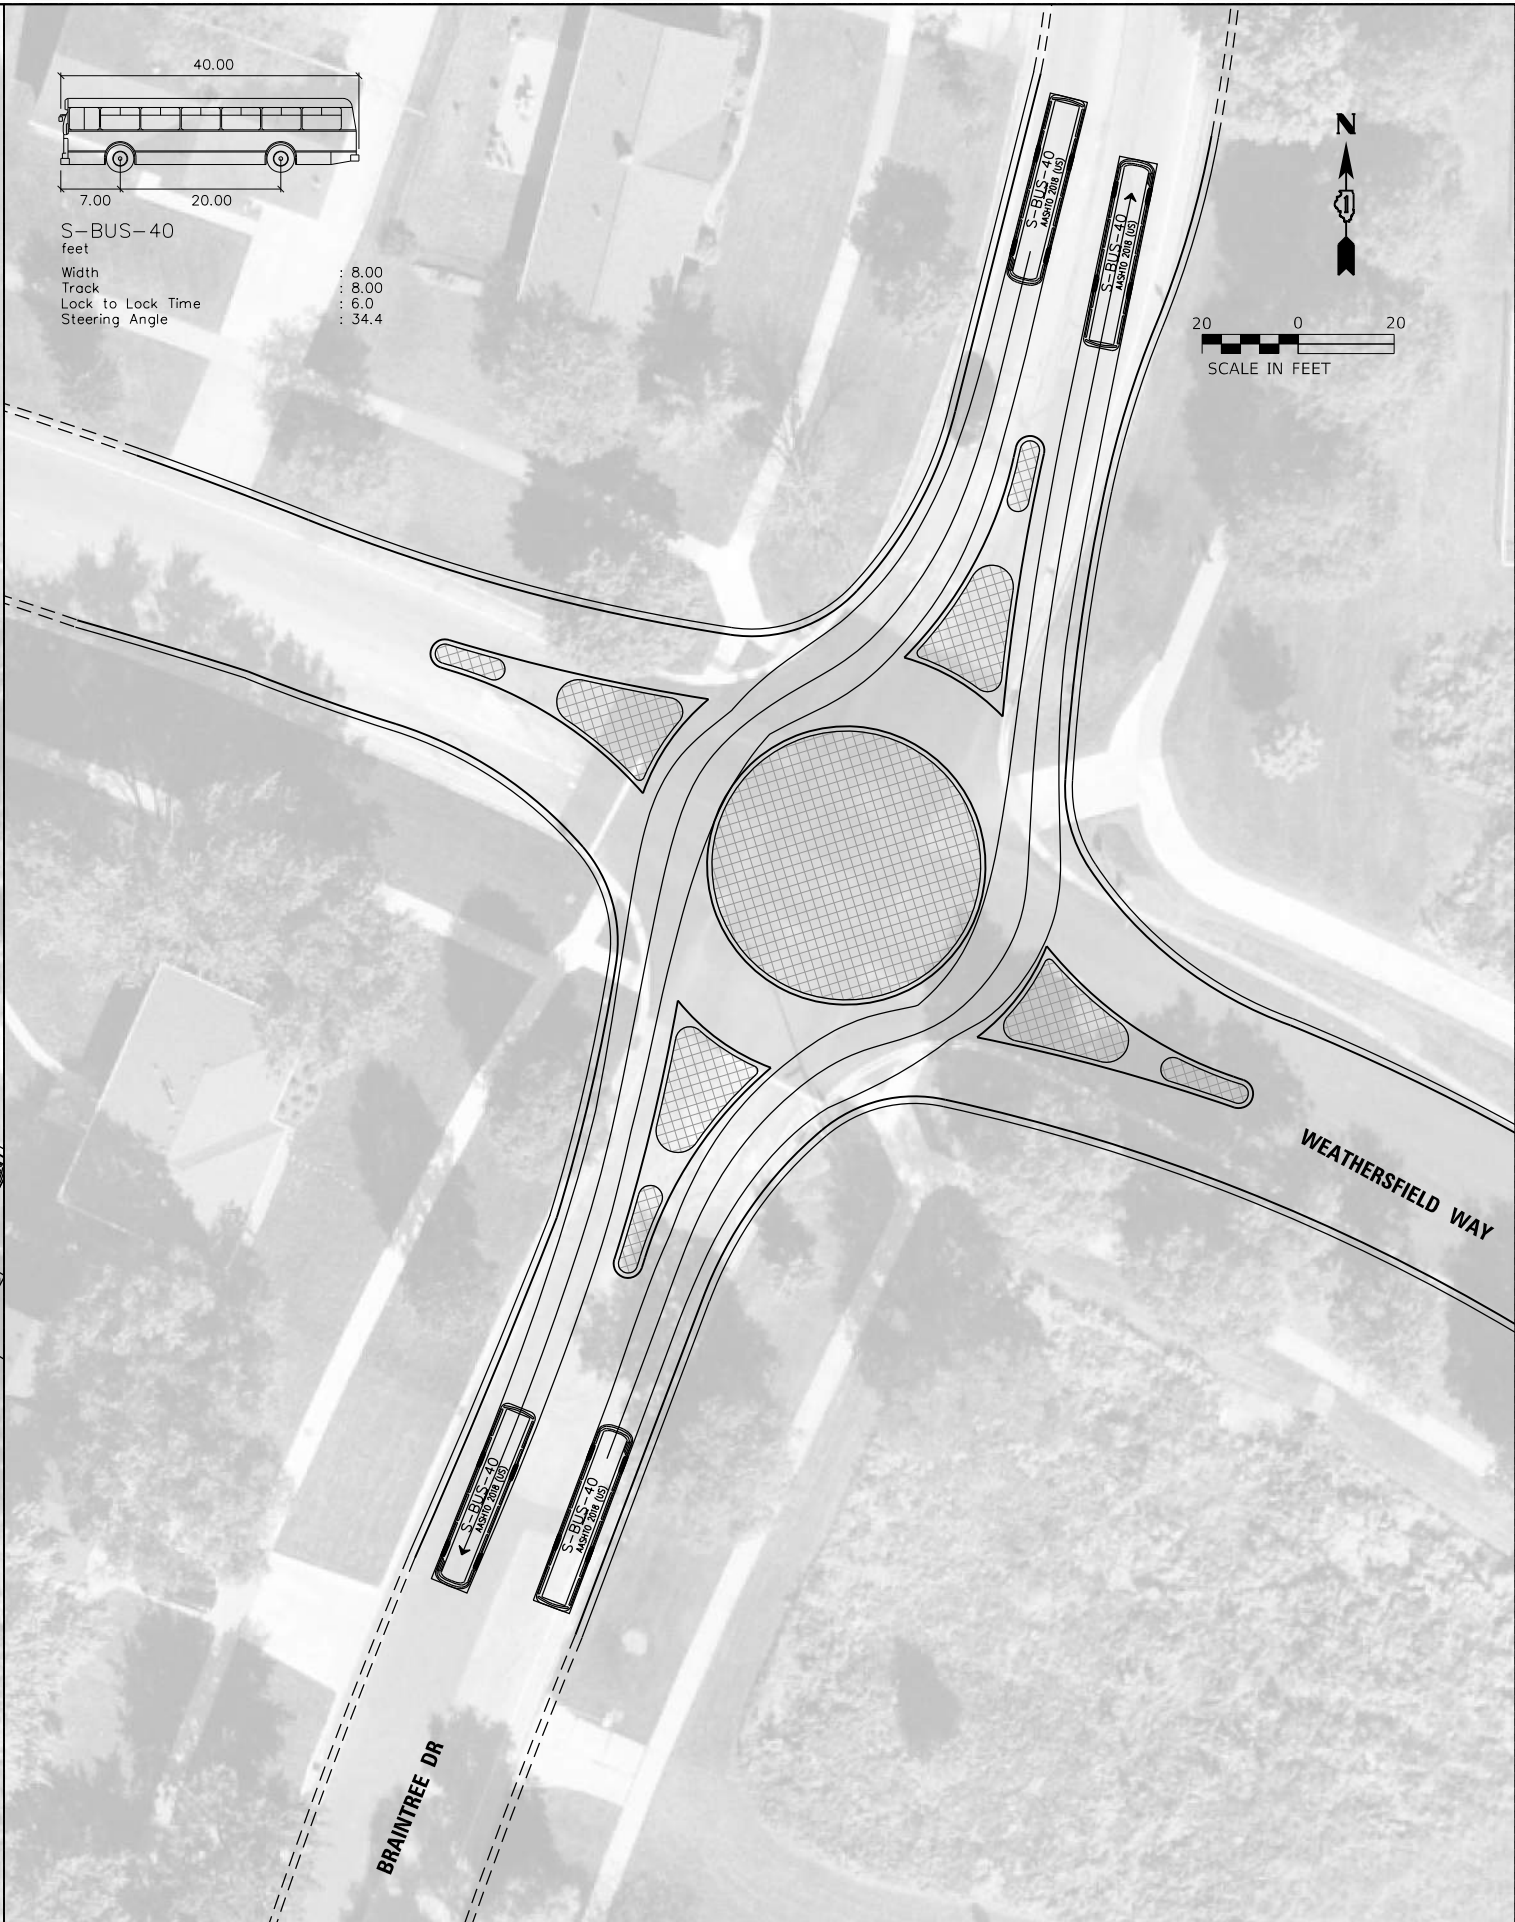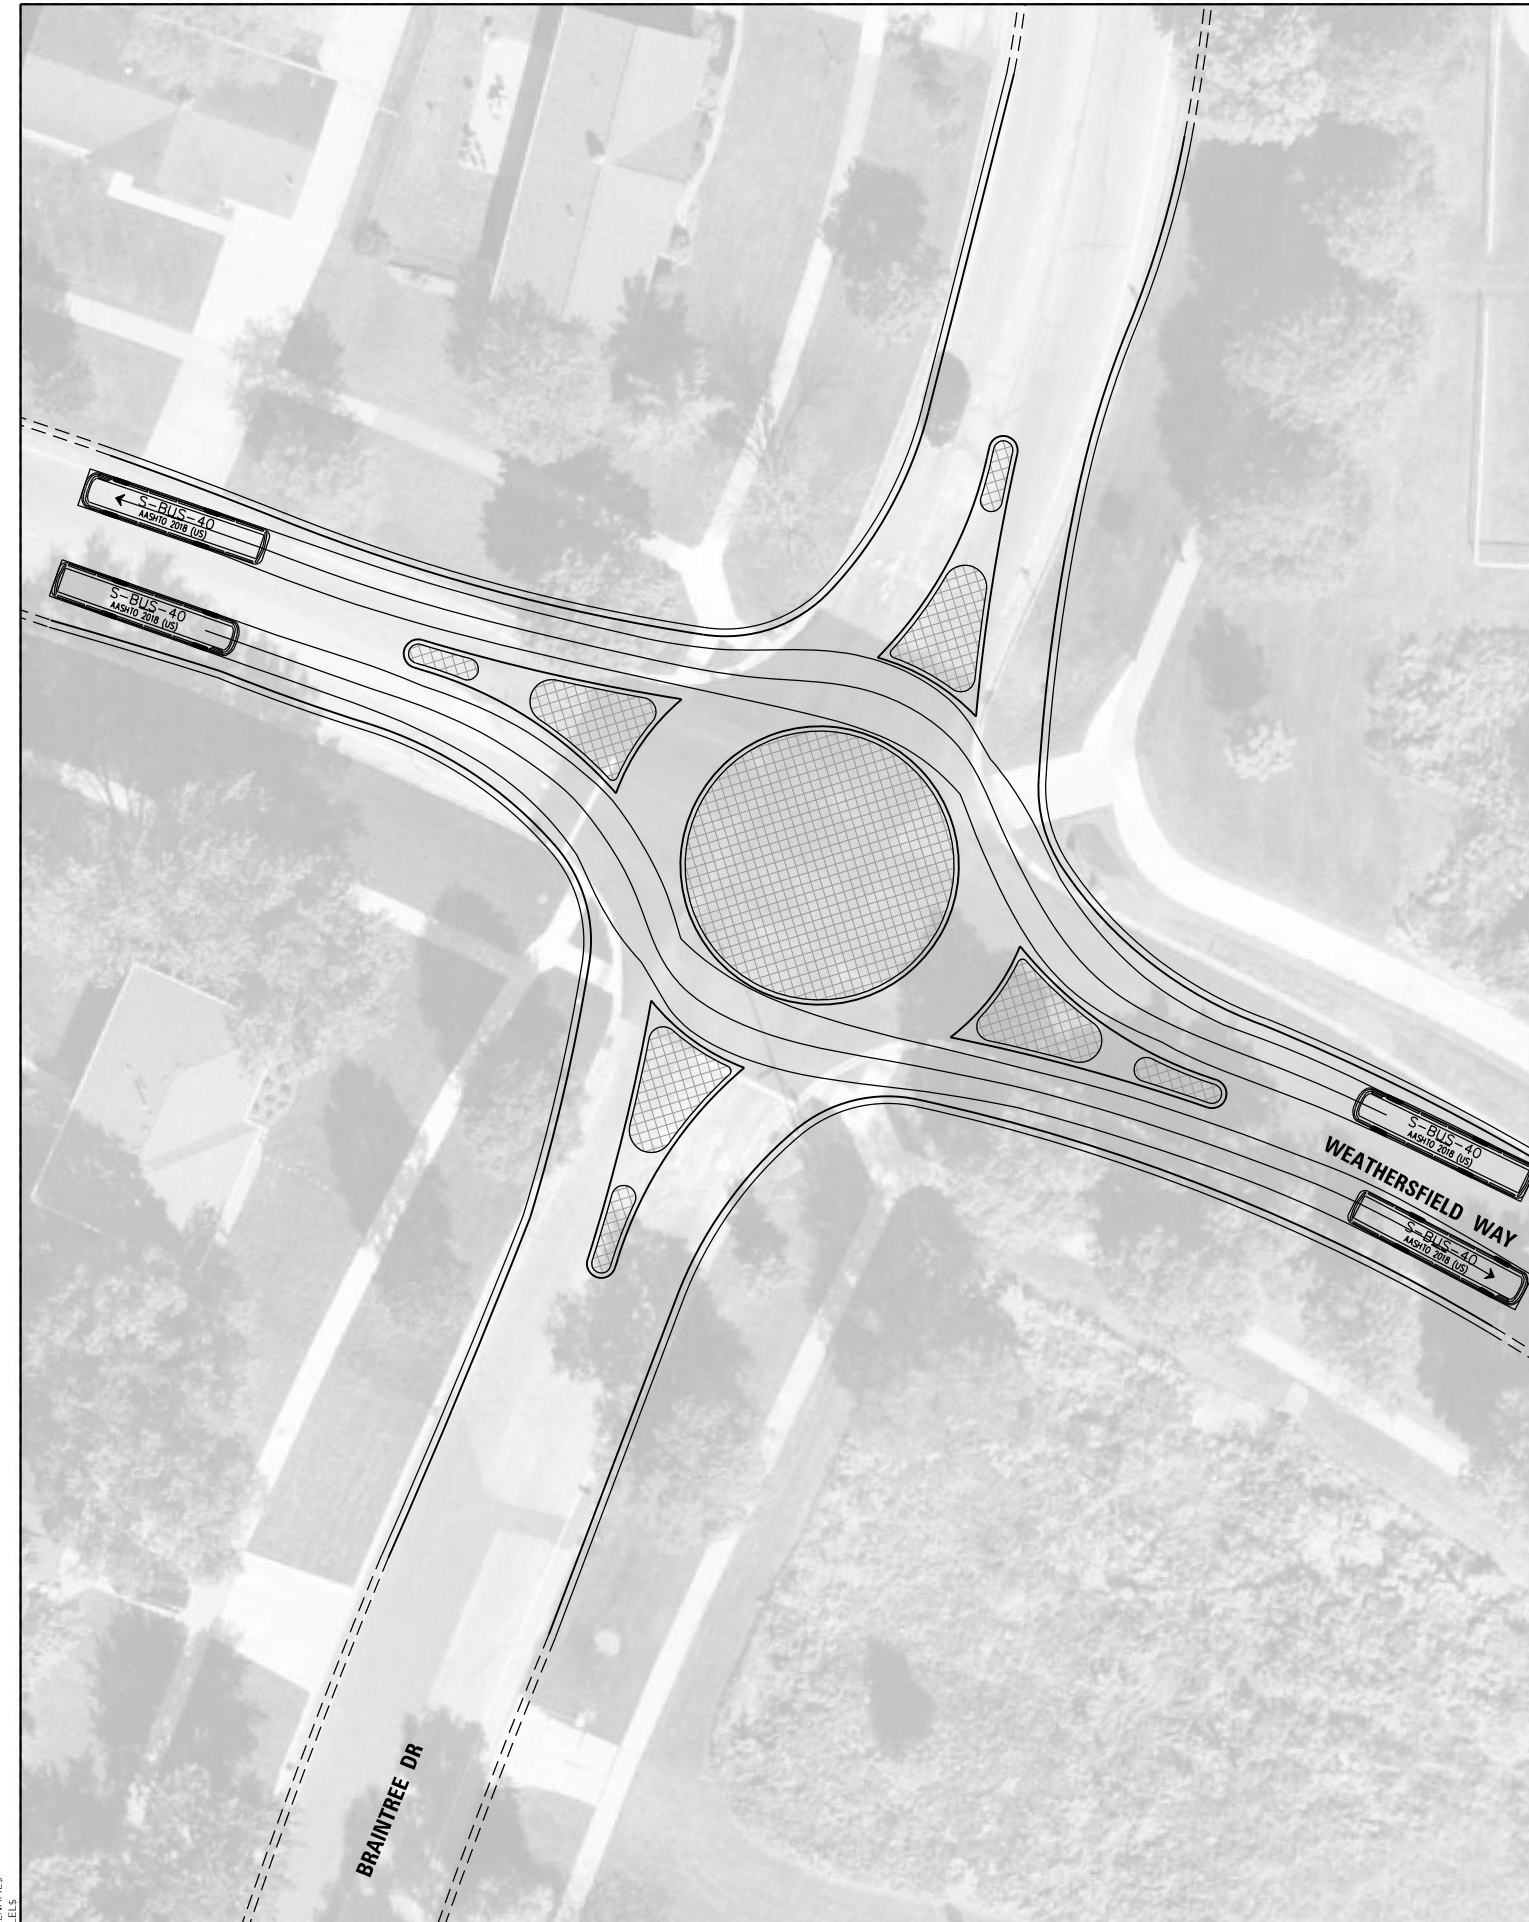

S-BUS-40
feet
Width : 8.00
Track : 8.00
Lock to Lock Time : 6.0
Steering Angle : 34.4

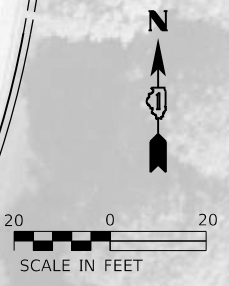

MODEL: \\MODEL\NAMES
FILE: \\MODEL\STYLES

Kimley»Horn

USER NAME = \$USERS	DESIGNED - _____	REVISED - _____
PLOT SCALE = \$SCALE\$	DRAWN - _____	REVISED - _____
PLOT DATE = \$DATE\$	CHECKED - _____	REVISED - _____
	DATE - _____	REVISED - _____



**VILLAGE OF SCHAUMBURG
DIVISION OF TRANSPORTATION**

**BRAINTREE DRIVE
TRUCK TURNING MOVEMENTS**


SCALE: SHEET ___ OF ___ SHEETS STA. _____ TO STA. _____

M.U.N. RTE. 4029	SECTION	COUNTY COOK	TOTAL SHEETS	SHEET NO.
CONTRACT NO. _____				

ILLINOIS FED. AID PROJECT

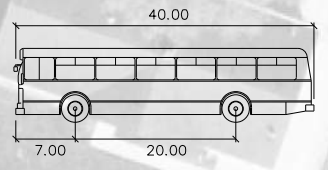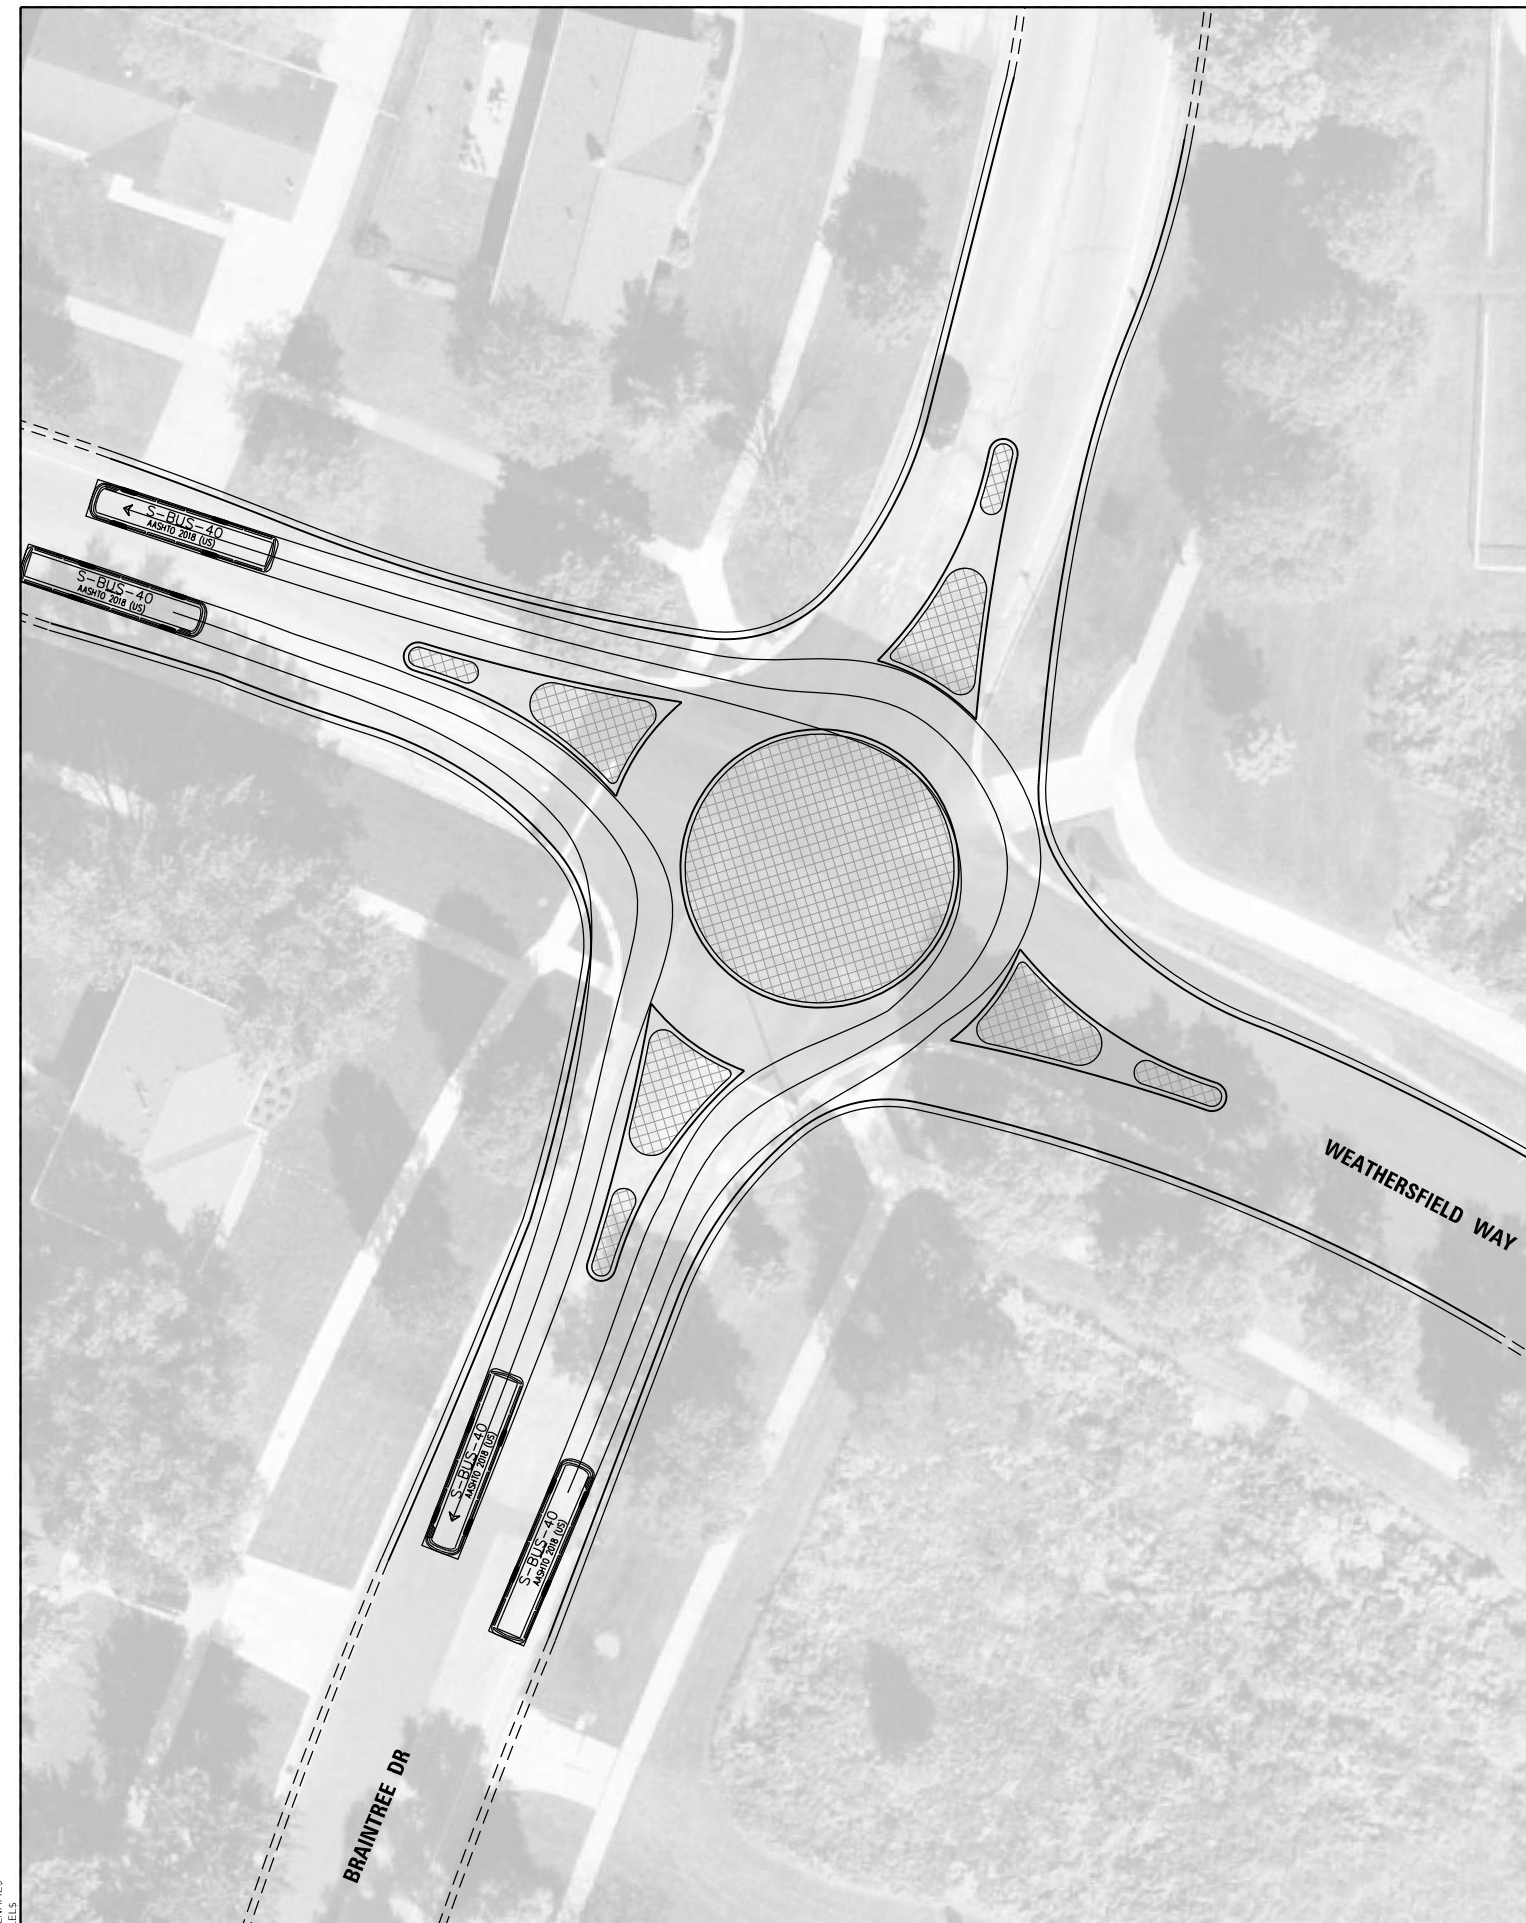

S-BUS-40
feet
Width : 8.00
Track : 8.00
Lock to Lock Time : 6.0
Steering Angle : 34.4

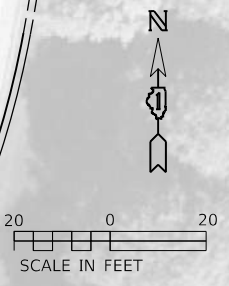

MODEL: \\MODELNAME
FILE: \\NAME\$.STB





USER NAME = \$USERS	DESIGNED - _____	REVISED - _____
PLOT SCALE = \$SCALE\$	DRAWN - _____	REVISED - _____
PLOT DATE = \$DATE\$	CHECKED - _____	REVISED - _____
	DATE - _____	REVISED - _____

**VILLAGE OF SCHAUMBURG
DIVISION OF TRANSPORTATION**

**BRAINTREE DRIVE
TRUCK TURNING MOVEMENTS**

SCALE: SHEET ___ OF ___ SHEETS STA. _____ TO STA. _____

M.U.N. RTE. 4029	SECTION	COUNTY COOK	TOTAL SHEETS	SHEET NO.
CONTRACT NO. _____				
ILLINOIS FED. AID PROJECT				

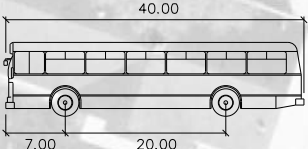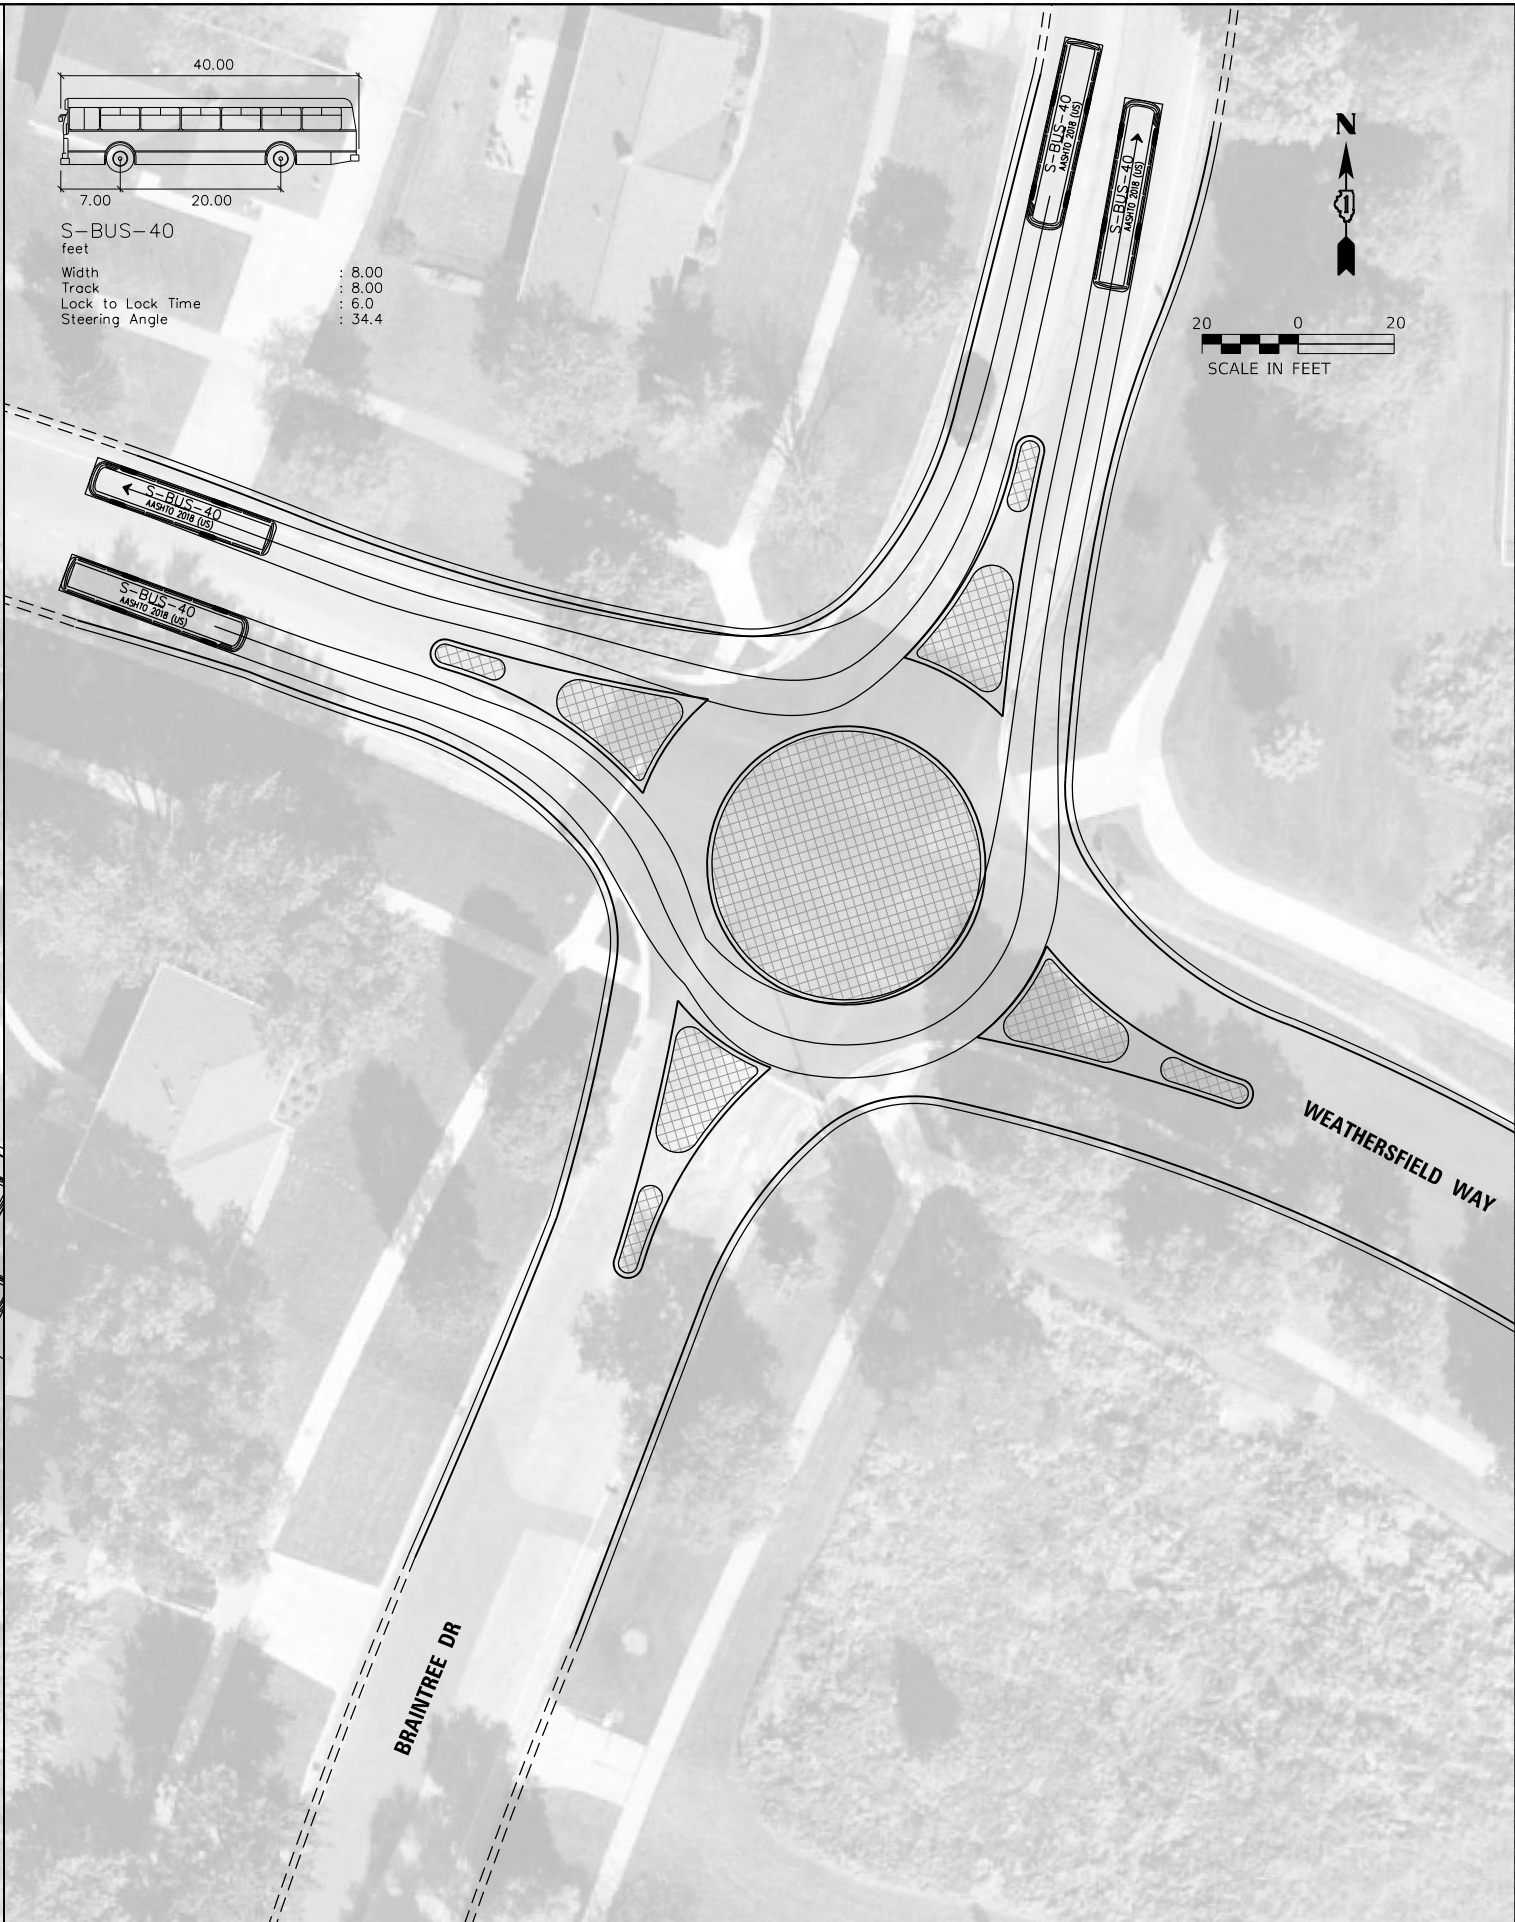

S-BUS-40
feet
Width : 8.00
Track : 8.00
Lock to Lock Time : 6.0
Steering Angle : 34.4

MODEL: \\MODEL\NAME\$
FILE: \\NAME\$.STB

Kimley»Horn




USER NAME = \$USERS	DESIGNED - _____	REVISED - _____
PLOT SCALE = \$SCALE\$	DRAWN - _____	REVISED - _____
PLOT DATE = \$DATE\$	CHECKED - _____	REVISED - _____
	DATE - _____	REVISED - _____

**VILLAGE OF SCHAUMBURG
DIVISION OF TRANSPORTATION**

**BRAINTREE DRIVE
TRUCK TURNING MOVEMENTS**

SCALE: SHEET ___ OF ___ SHEETS STA. _____ TO STA. _____

M.U.N. RTE. 4029	SECTION	COUNTY COOK	TOTAL SHEETS	SHEET NO.
CONTRACT NO. _____				
ILLINOIS FED. AID PROJECT				

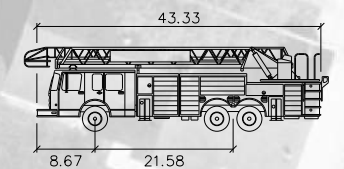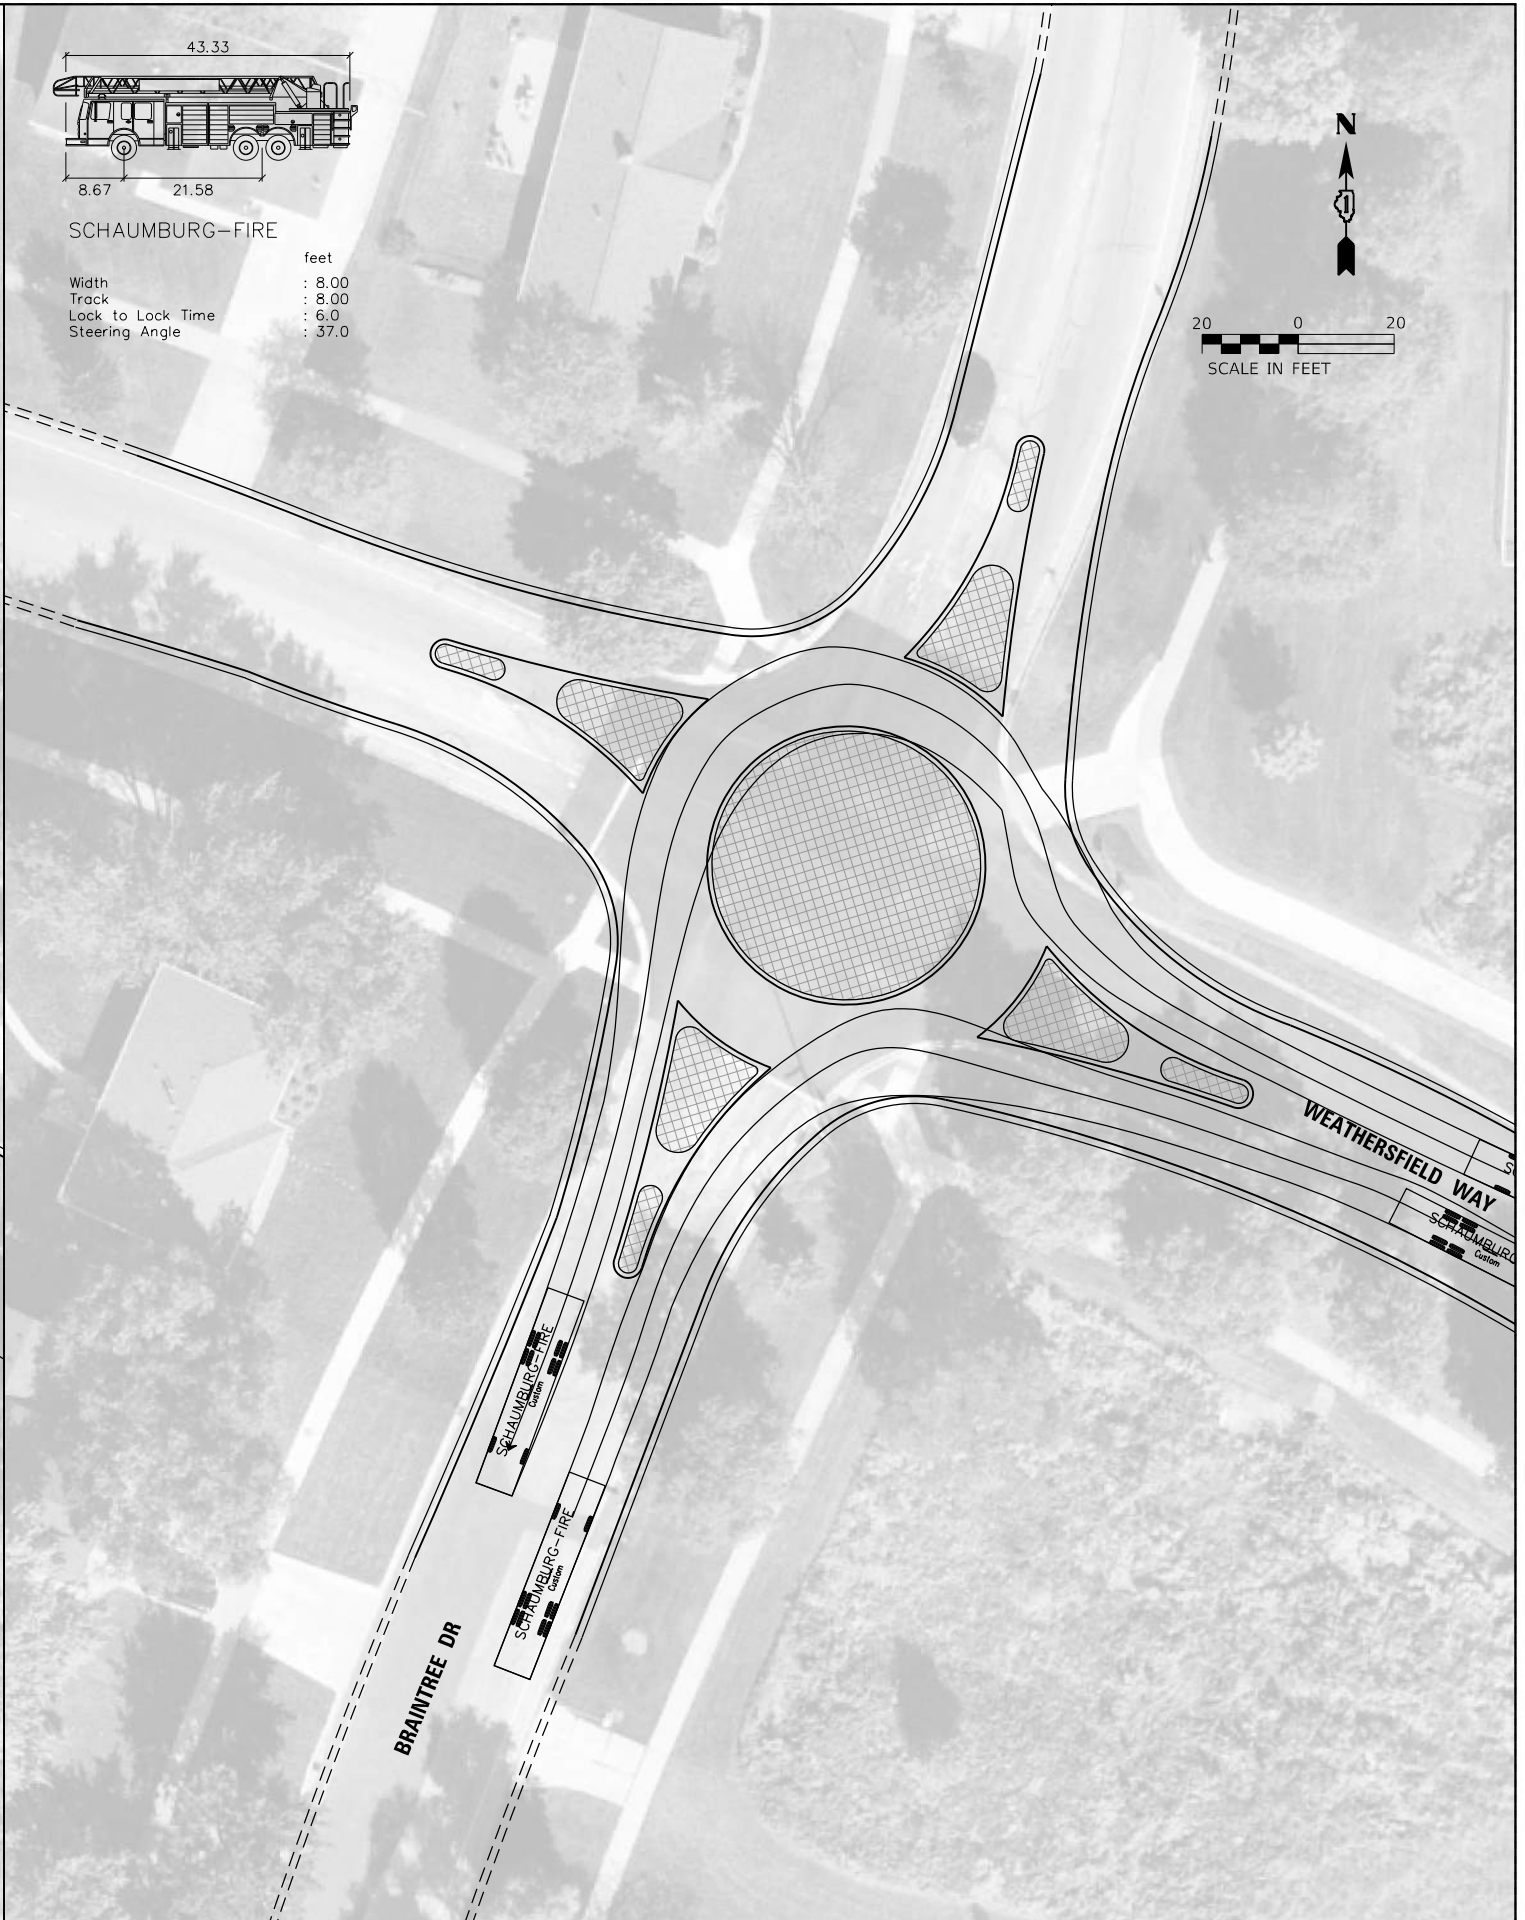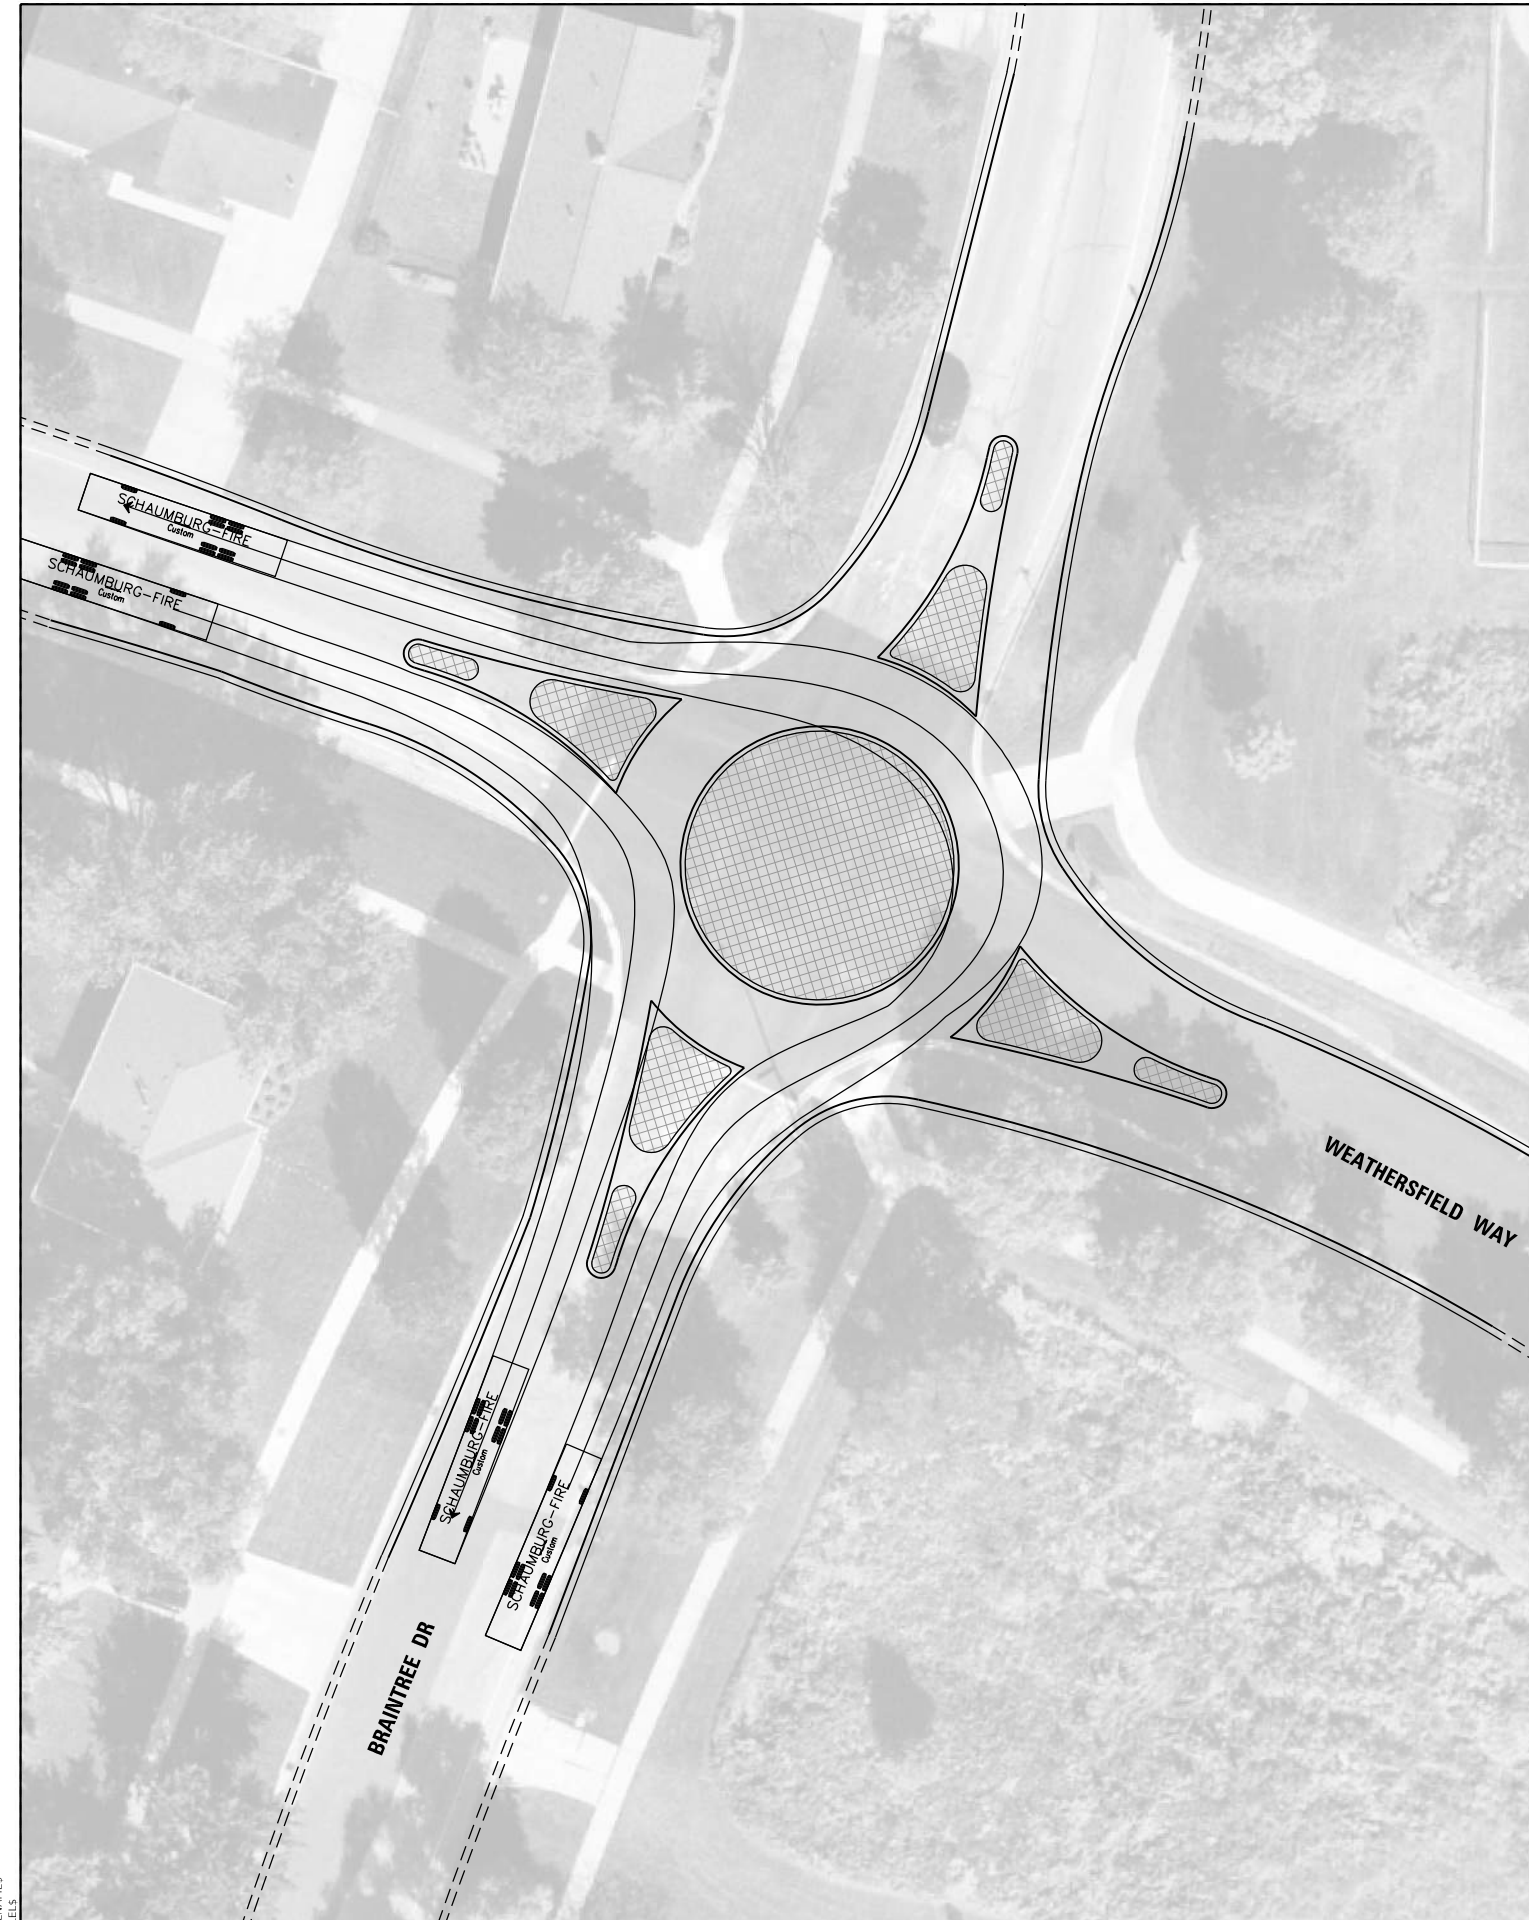

SCHAUMBURG-FIRE


feet

Width : 8.00

Track : 8.00

Lock to Lock Time : 6.0

Steering Angle : 37.0

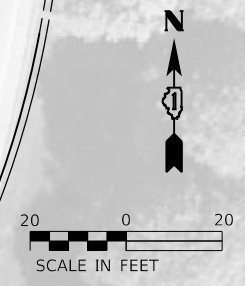

MODEL: MODELNAMES
FILE: MODELNAMES_STYLES

Kimley»Horn




USER NAME = \$USERS	DESIGNED - _____	REVISED - _____
PLOT SCALE = \$\$SCALE\$	DRAWN - _____	REVISED - _____
PLOT DATE = \$DATE\$	CHECKED - _____	REVISED - _____
	DATE - _____	REVISED - _____

**VILLAGE OF SCHAUMBURG
DIVISION OF TRANSPORTATION**

**BRAINTREE DRIVE
TRUCK TURNING MOVEMENTS**

SCALE: SHEET ___ OF ___ SHEETS STA. _____ TO STA. _____

M.U.N. RTE. 4029	SECTION	COUNTY COOK	TOTAL SHEETS	SHEET NO.
CONTRACT NO. _____				
ILLINOIS FED. AID PROJECT				

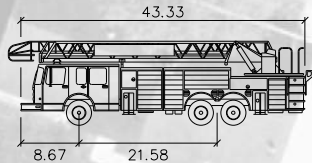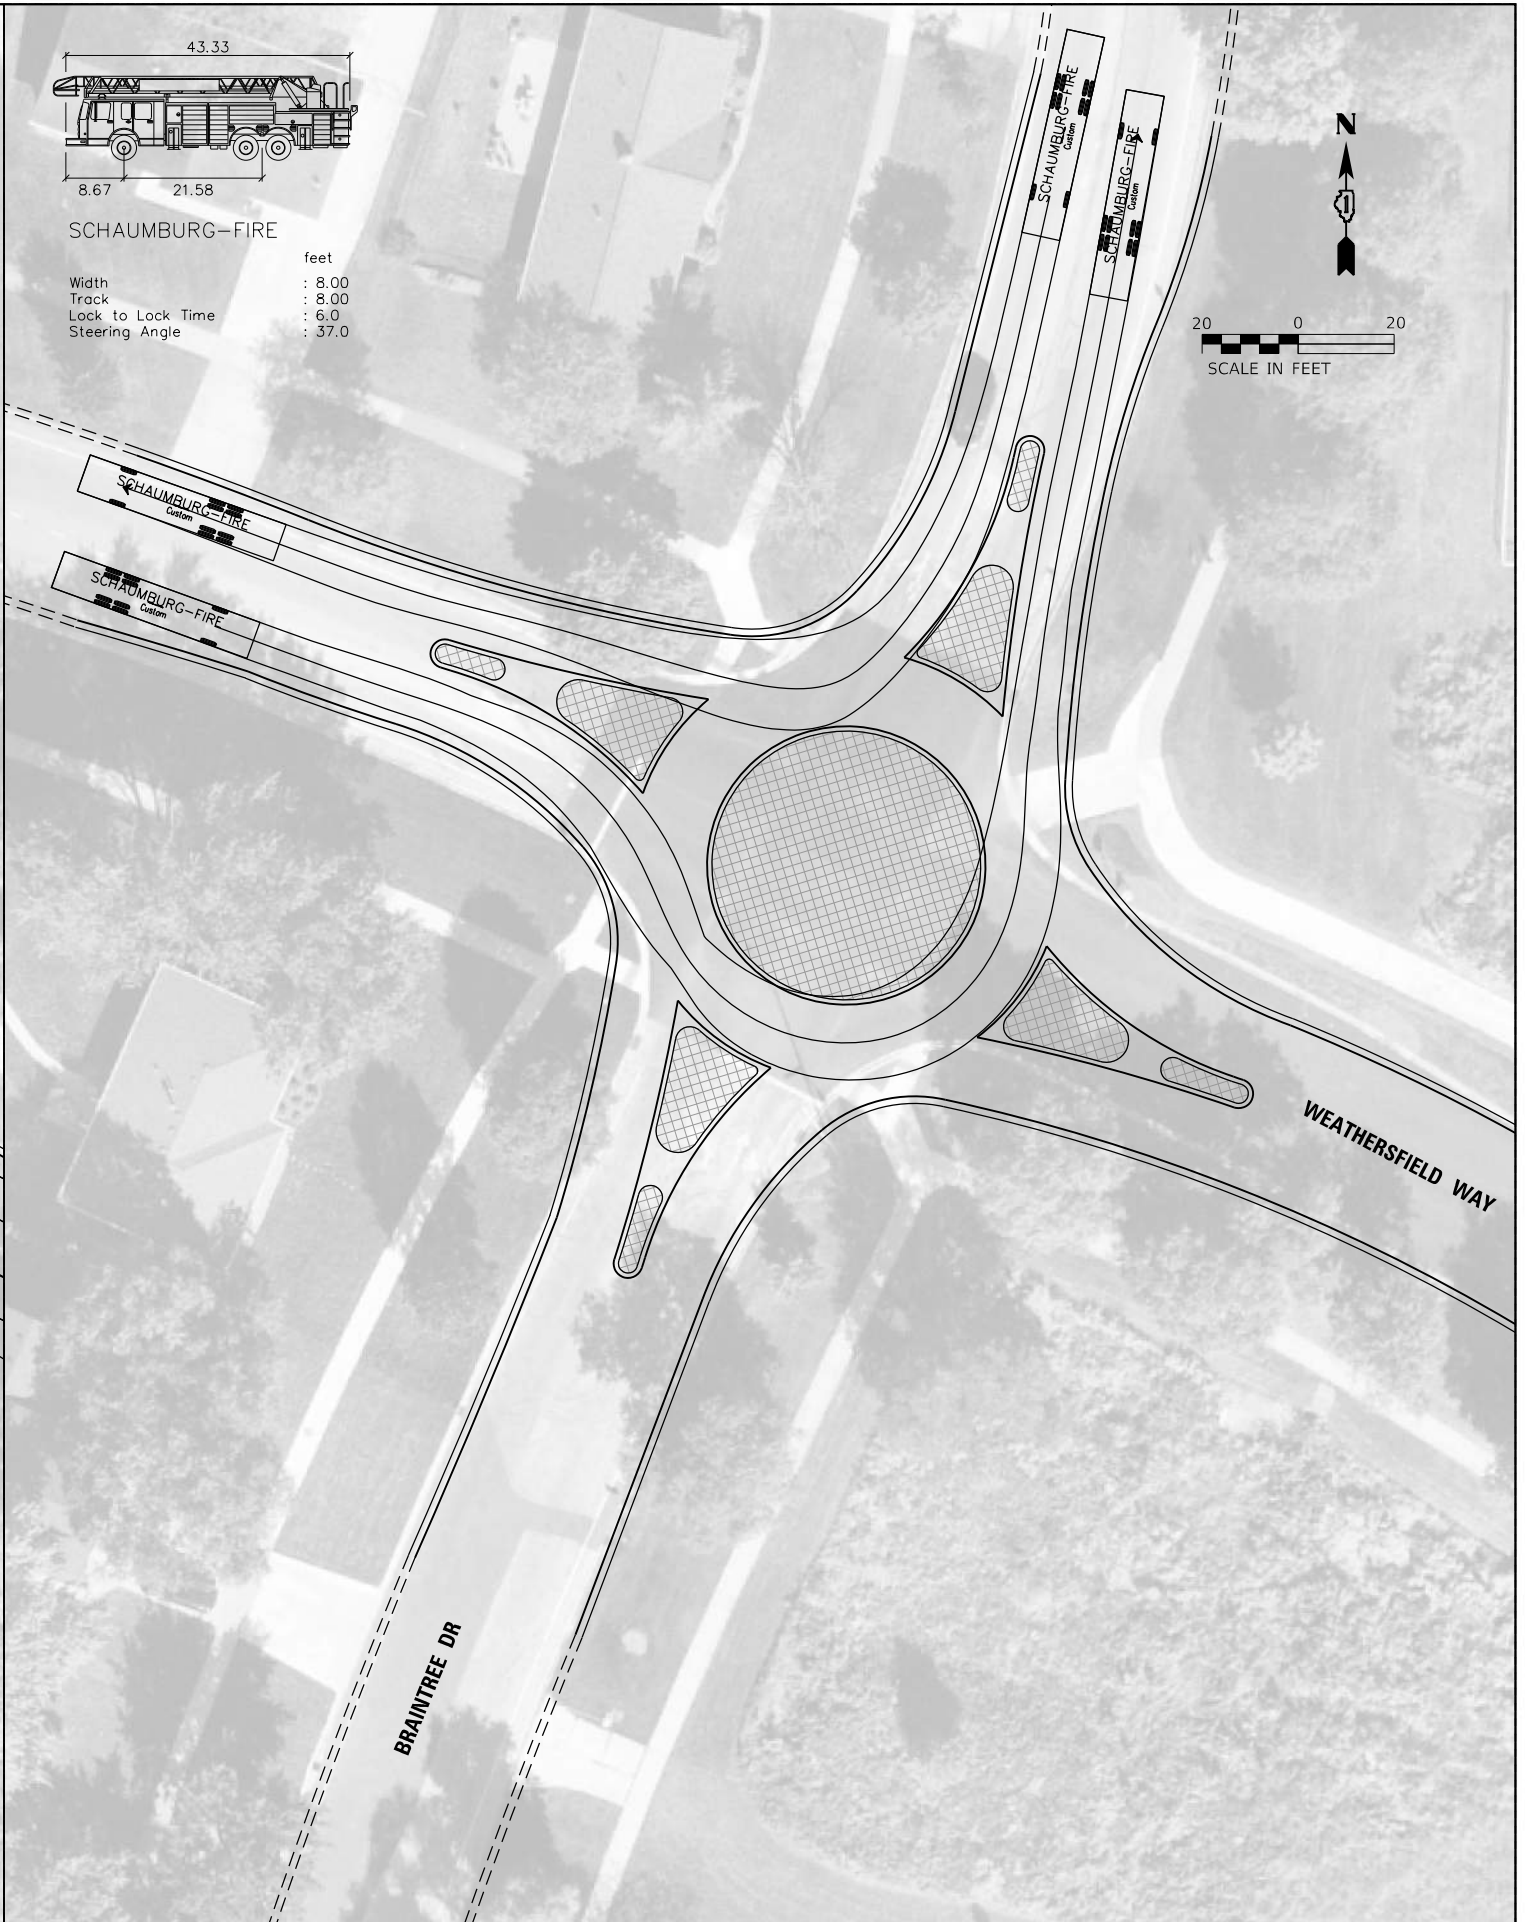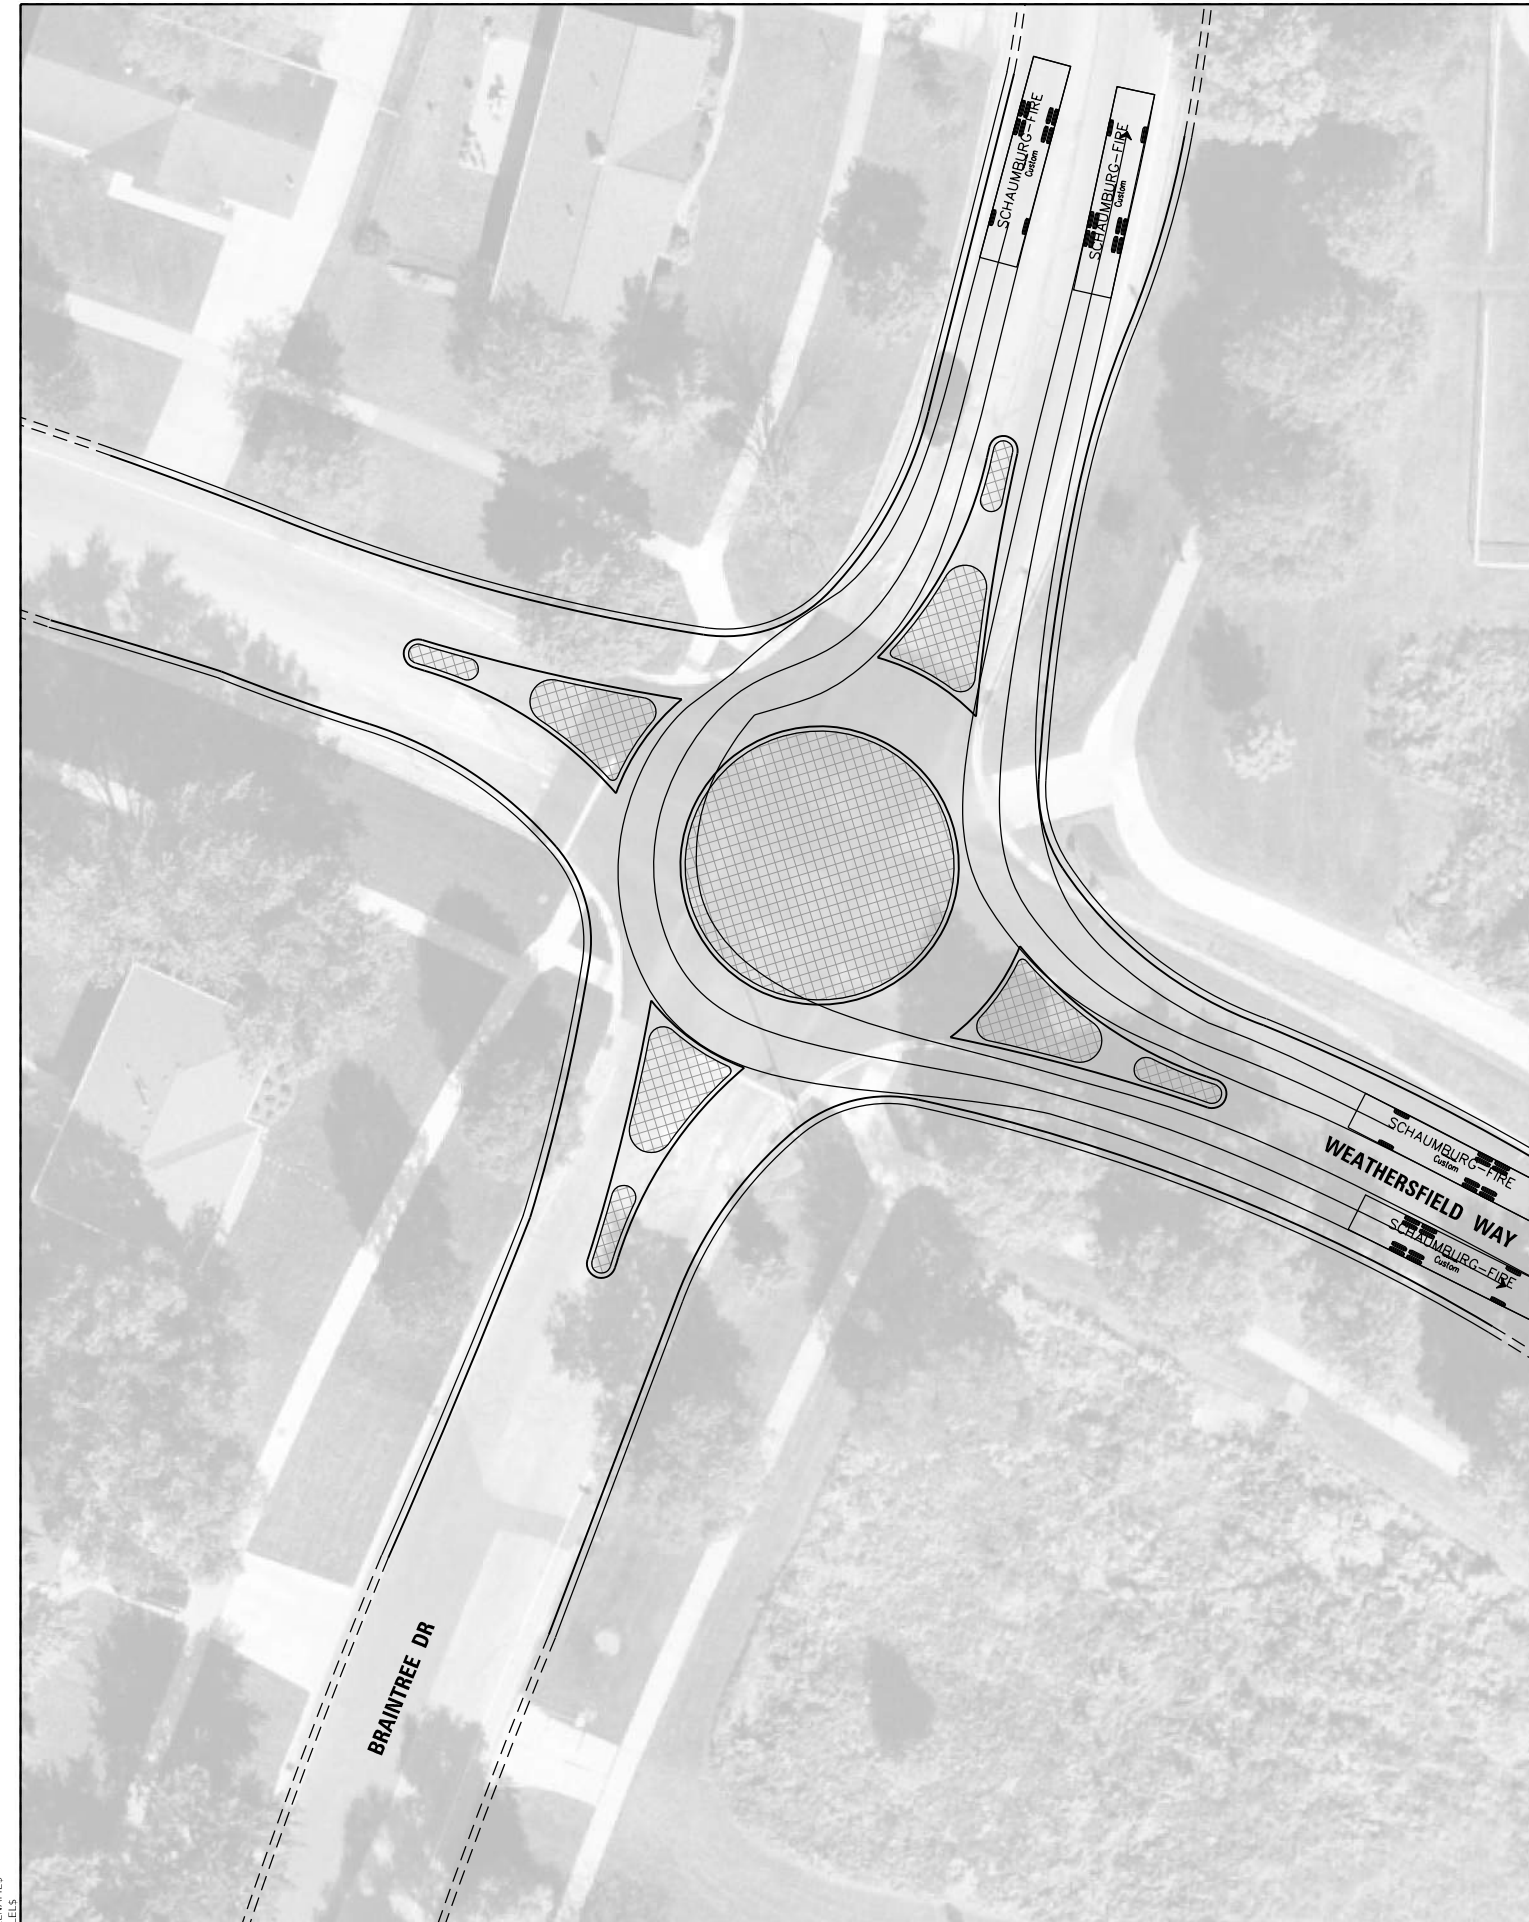

SCHAUMBURG-FIRE


feet

Width : 8.00

Track : 8.00

Lock to Lock Time : 6.0

Steering Angle : 37.0

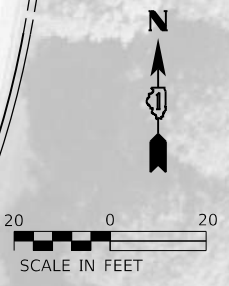

MODEL: \\MODEL\NAME\$
FILE: \\NAME\$.STB

Kimley»Horn



USER NAME = \$USERS	DESIGNED - _____	REVISED - _____
PLOT SCALE = \$SCALE\$	DRAWN - _____	REVISED - _____
PLOT DATE = \$DATE\$	CHECKED - _____	REVISED - _____
	DATE - _____	REVISED - _____

**VILLAGE OF SCHAUMBURG
DIVISION OF TRANSPORTATION**

**BRAINTREE DRIVE
TRUCK TURNING MOVEMENTS**

SCALE: SHEET ___ OF ___ SHEETS STA. _____ TO STA. _____

M.U.N. RTE. 4029	SECTION	COUNTY COOK	TOTAL SHEETS	SHEET NO.
CONTRACT NO. _____				
ILLINOIS FED. AID PROJECT				

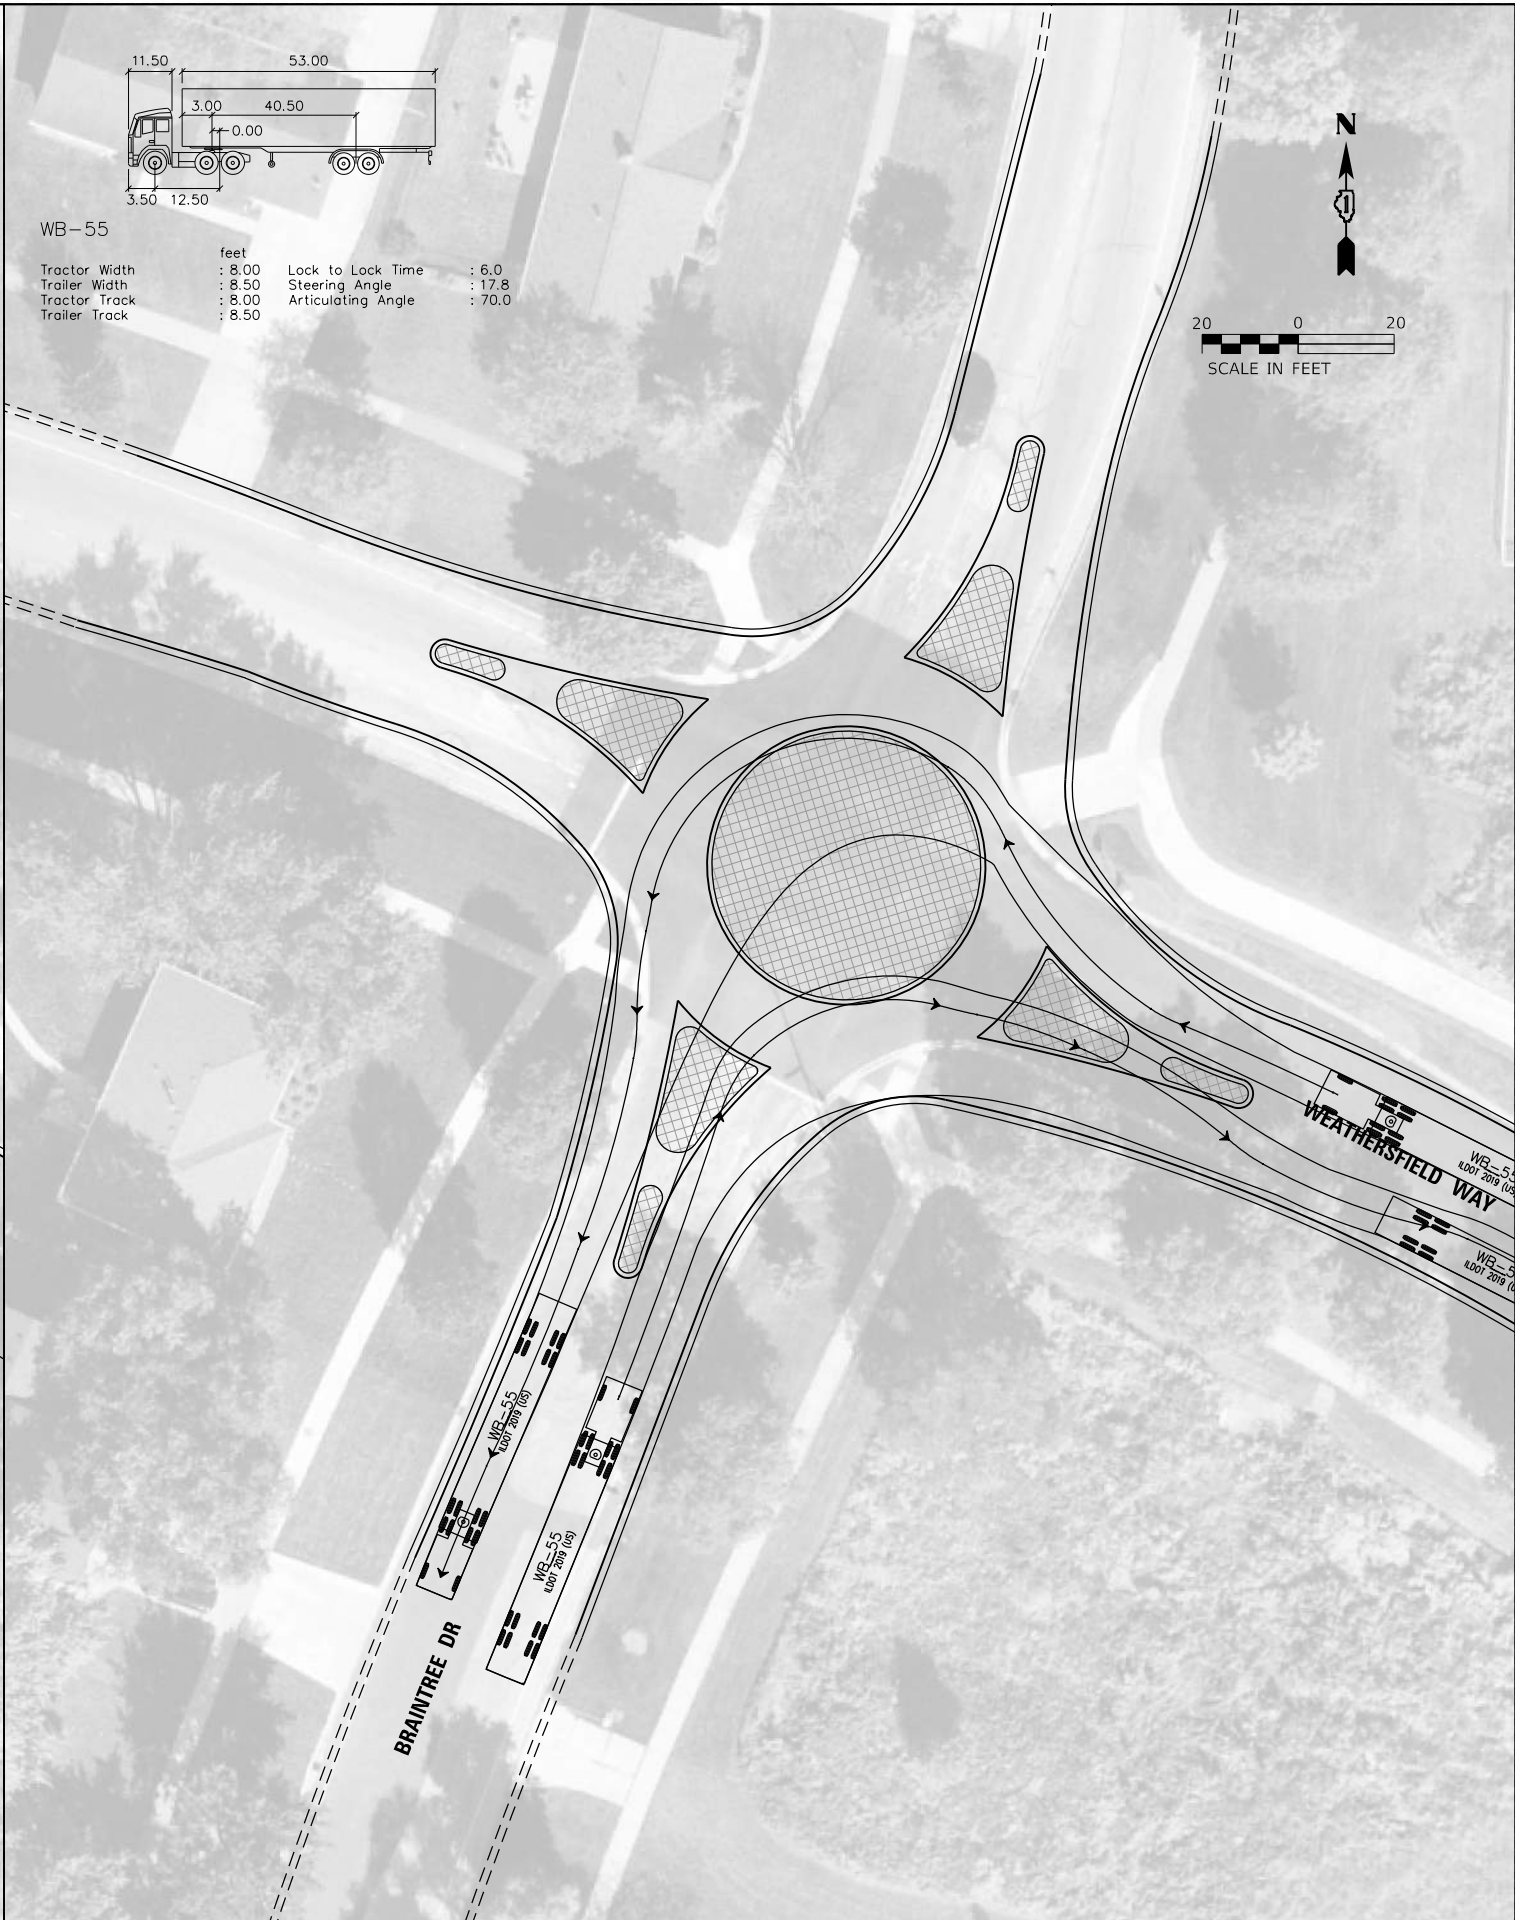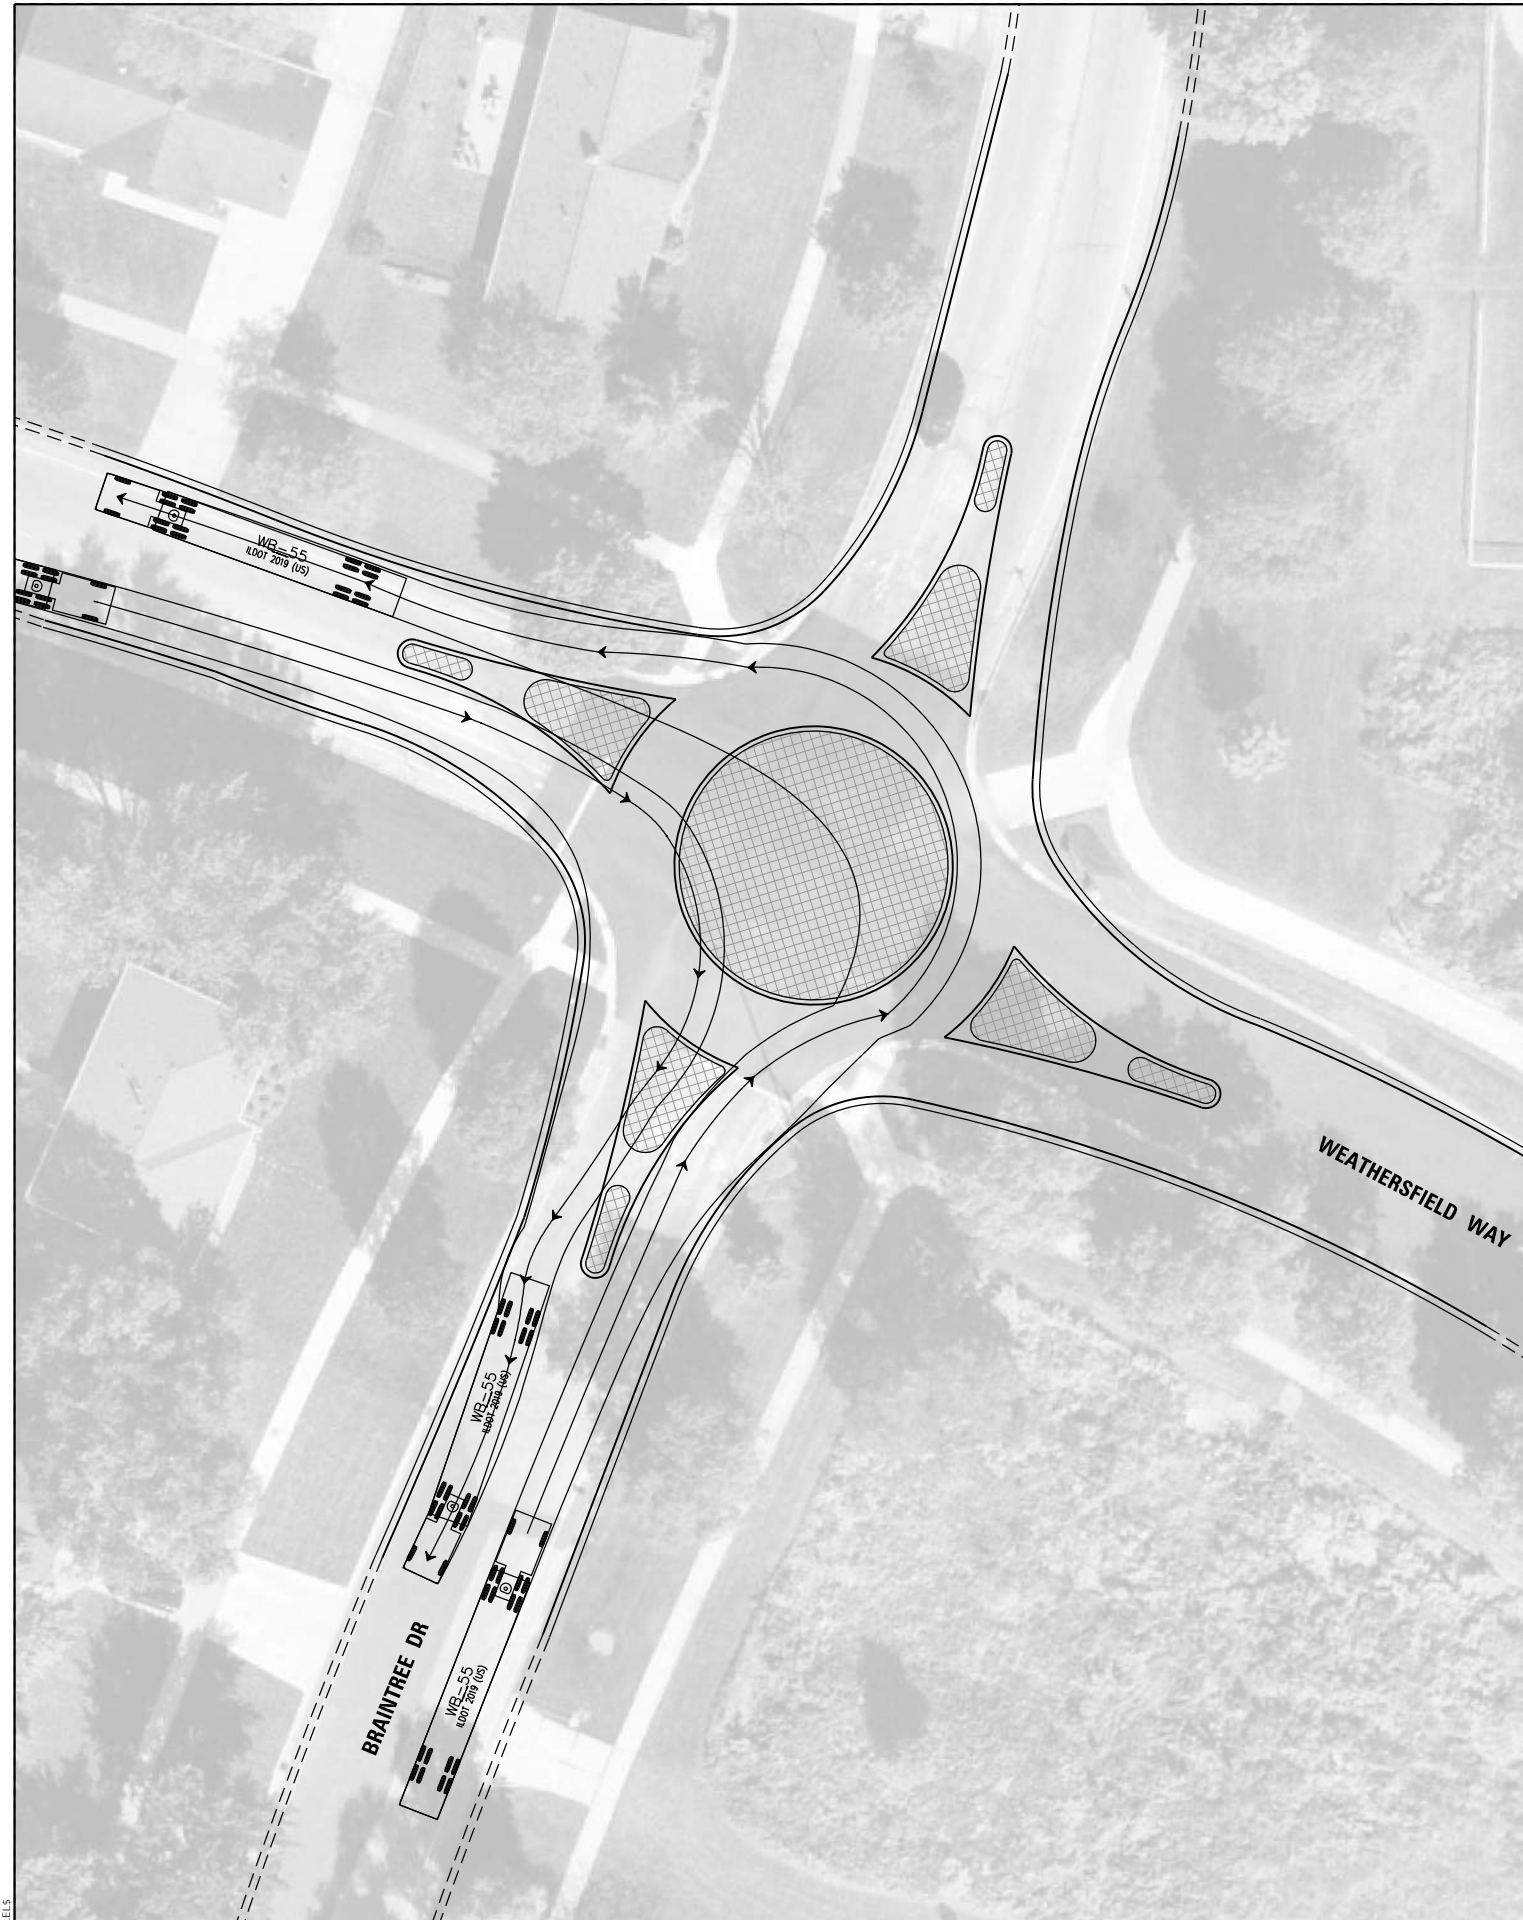

MODEL: \\MODELNAME
FILE: \\DRAWING: STYLES

Kimley»Horn




USER NAME = \$USERS	DESIGNED - _____	REVISED - _____
PLOT SCALE = \$SCALE\$	DRAWN - _____	REVISED - _____
PLOT DATE = \$DATE\$	CHECKED - _____	REVISED - _____
	DATE - _____	REVISED - _____

**VILLAGE OF SCHAUMBURG
DIVISION OF TRANSPORTATION**

**BRAINTREE DRIVE
TRUCK TURNING MOVEMENTS**


SCALE: SHEET ___ OF ___ SHEETS STA. _____ TO STA. _____

M.U.N. RTE. 4029	SECTION	COUNTY COOK	TOTAL SHEETS	SHEET NO.
CONTRACT NO. _____				
ILLINOIS FED. AID PROJECT				

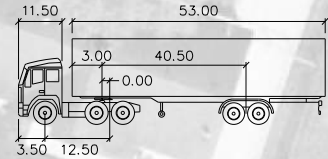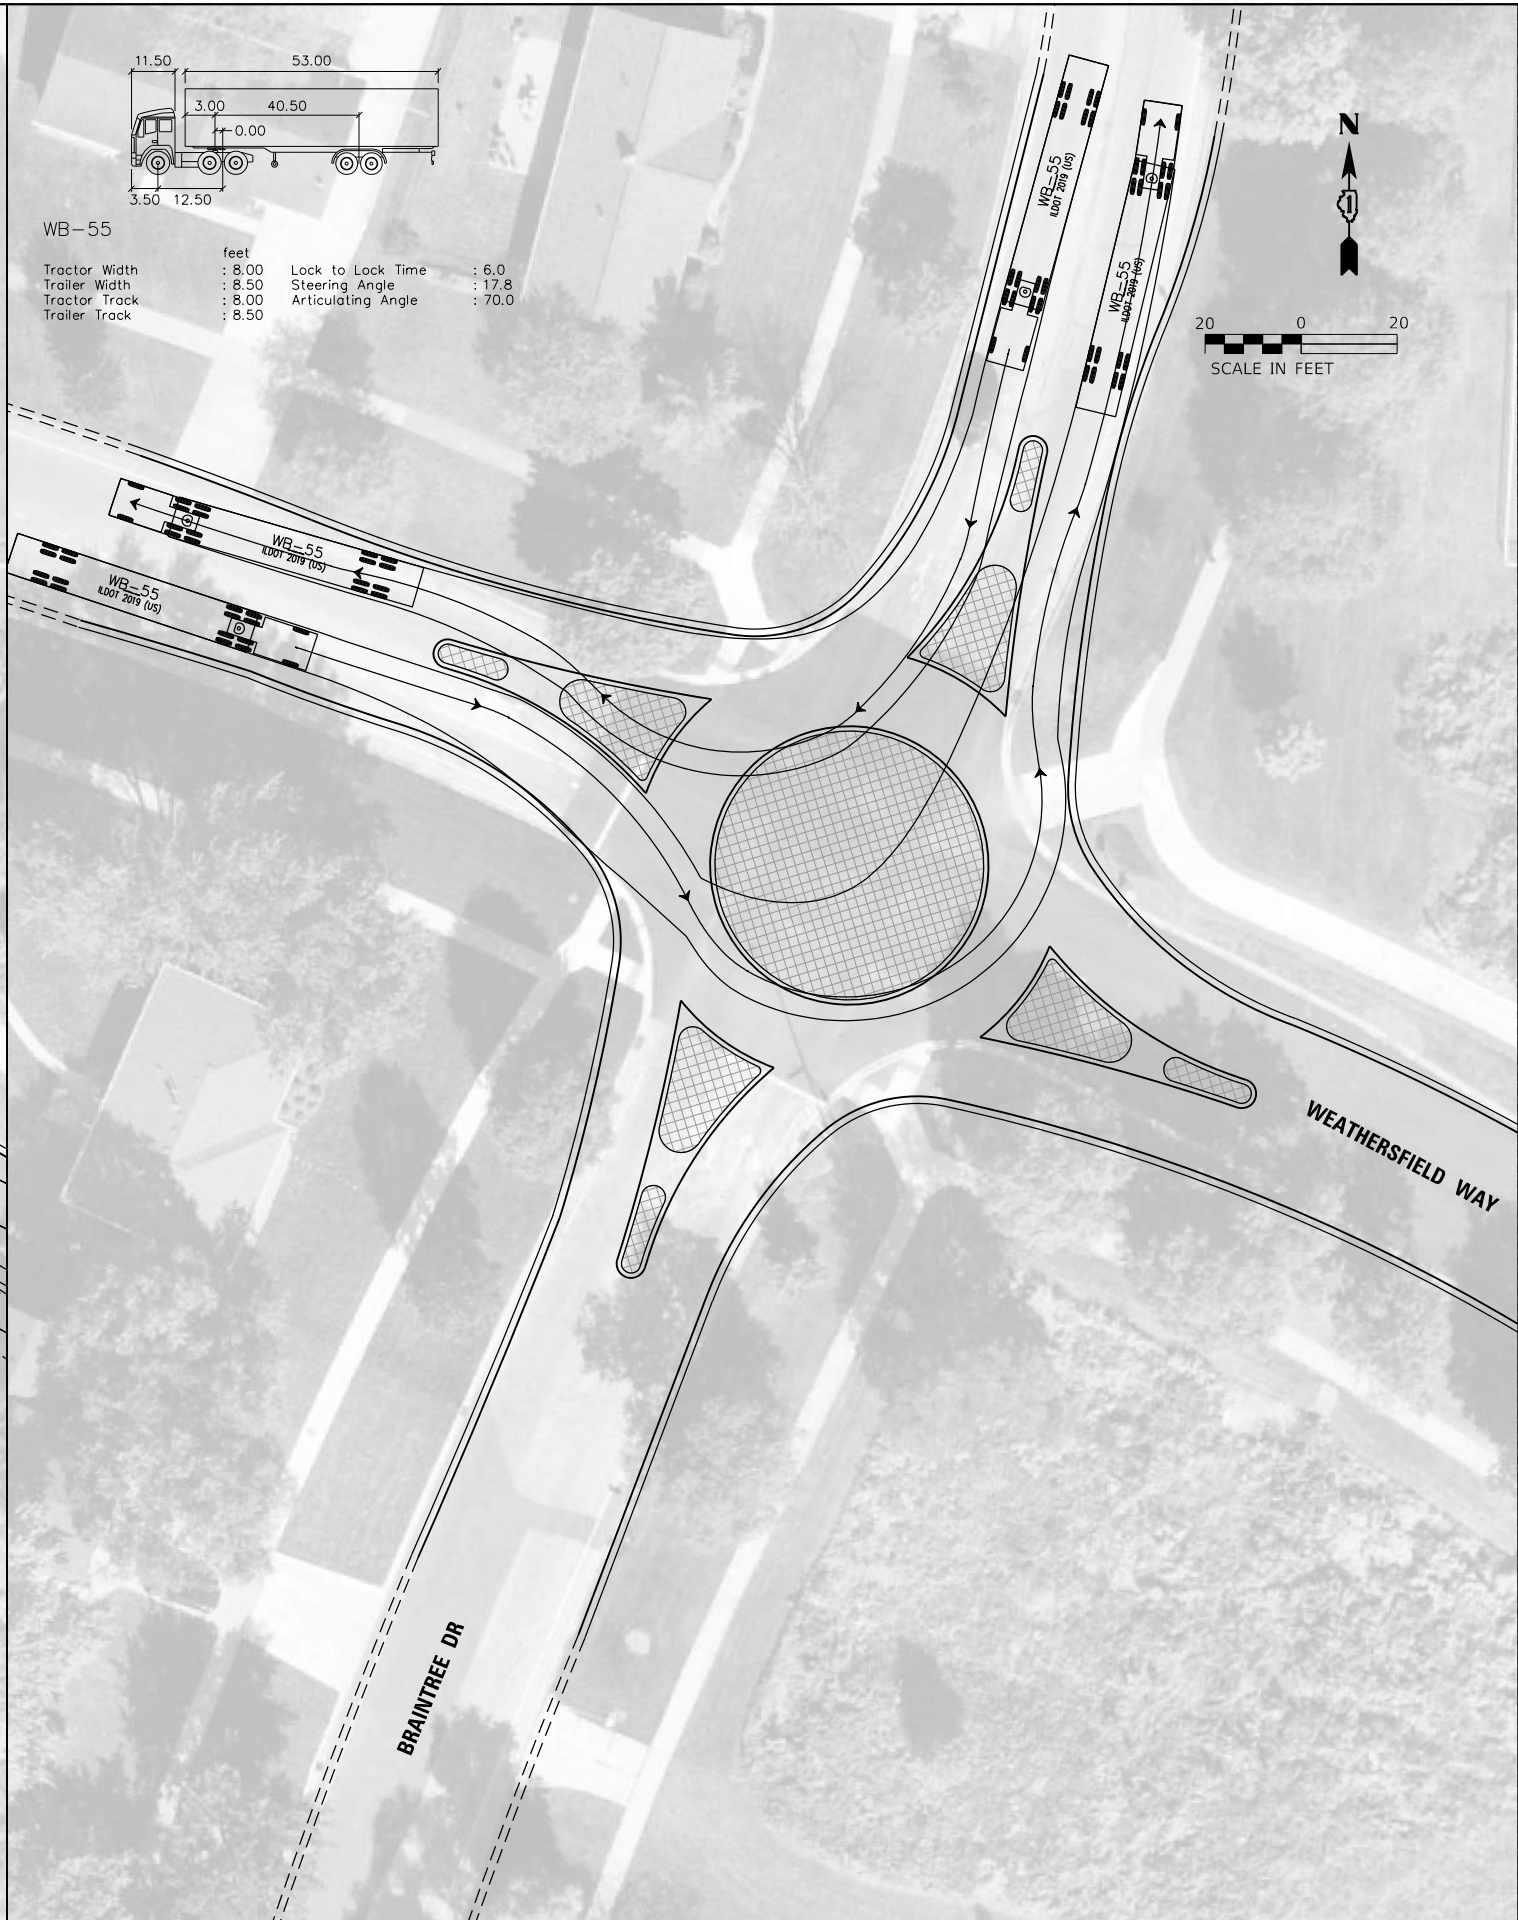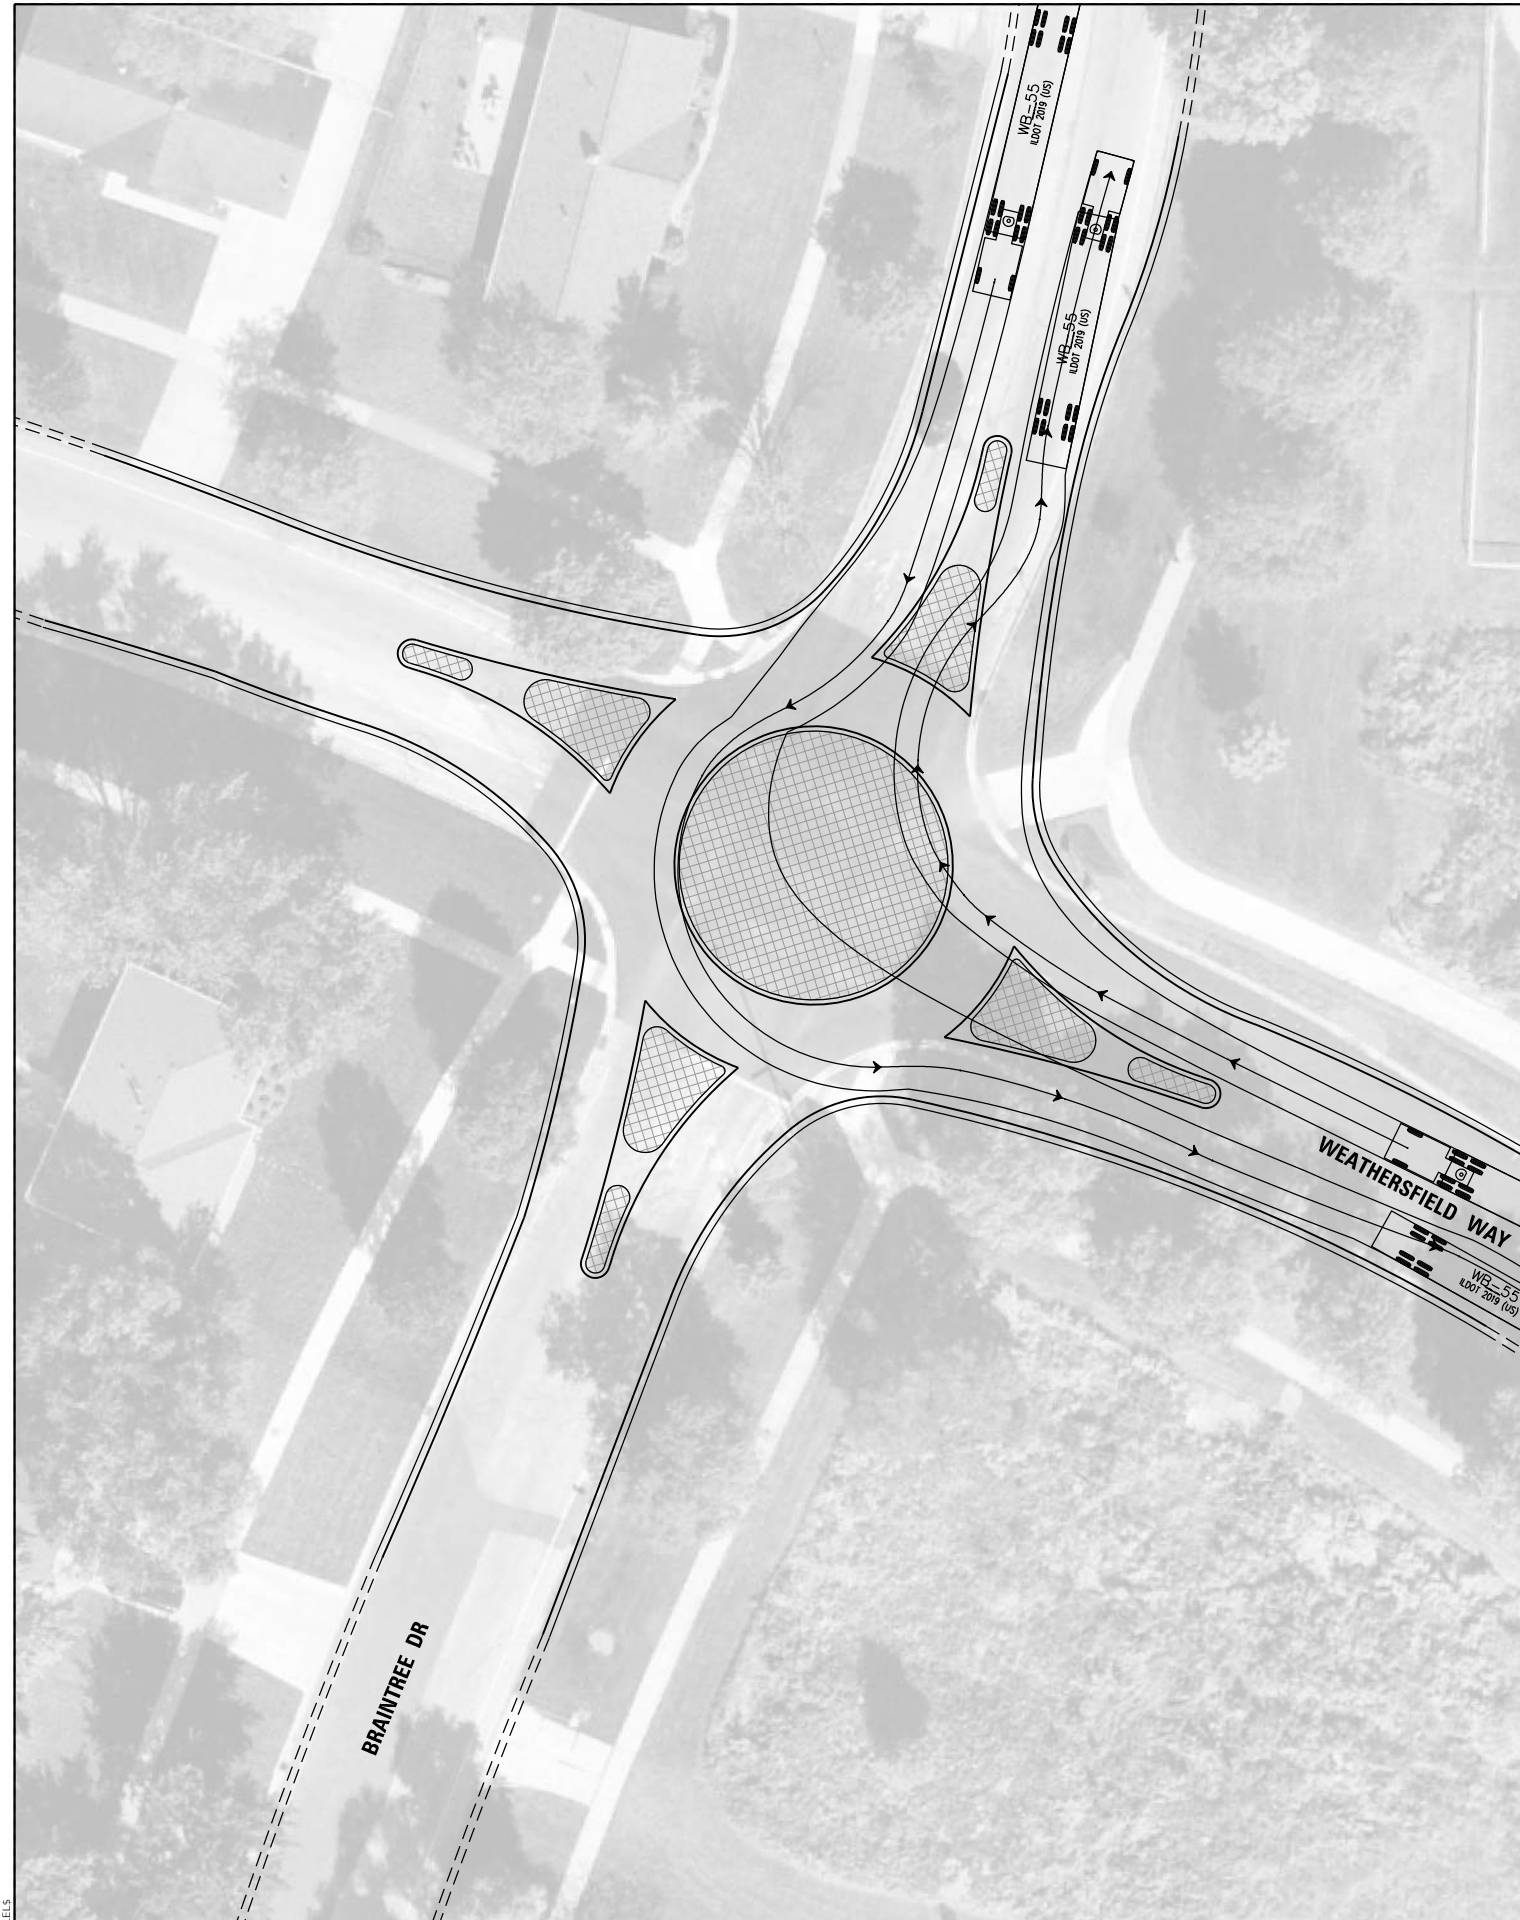

WB-55

Tractor Width	: 8.00	Lock to Lock Time	: 6.0
Trailer Width	: 8.50	Steering Angle	: 17.8
Tractor Track	: 8.00	Articulating Angle	: 70.0
Trailer Track	: 8.50		

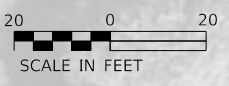

MODEL: SCHAUMBURG
FILE: SCHAUMBURG_STEELS

Kimley»Horn

USER NAME = \$USERS	DESIGNED - _____	REVISED - _____
PLOT SCALE = \$\$SCALE\$	DRAWN - _____	REVISED - _____
PLOT DATE = \$DATE\$	CHECKED - _____	REVISED - _____
	DATE - _____	REVISED - _____

**VILLAGE OF SCHAUMBURG
DIVISION OF TRANSPORTATION**

**BRAINTREE DRIVE
TRUCK TURNING MOVEMENTS**

SCALE: SHEET ___ OF ___ SHEETS STA. _____ TO STA. _____

M.U.N. RTE. 4029	SECTION	COUNTY COOK	TOTAL SHEETS	SHEET NO.
CONTRACT NO. _____				

ILLINOIS FED. AID PROJECT