



PCA LOBBY AND GALLERY FLOORING PATTERN

- CPT #1: J+J Cameo II 7949/2006 Vader Tile Carpet
- LVT #1: Coalesce ST882 Oxidize Vanta 18" x 36"
- LVT #2: Coalesce ST885 Oxidize Uranium 18" x 36"

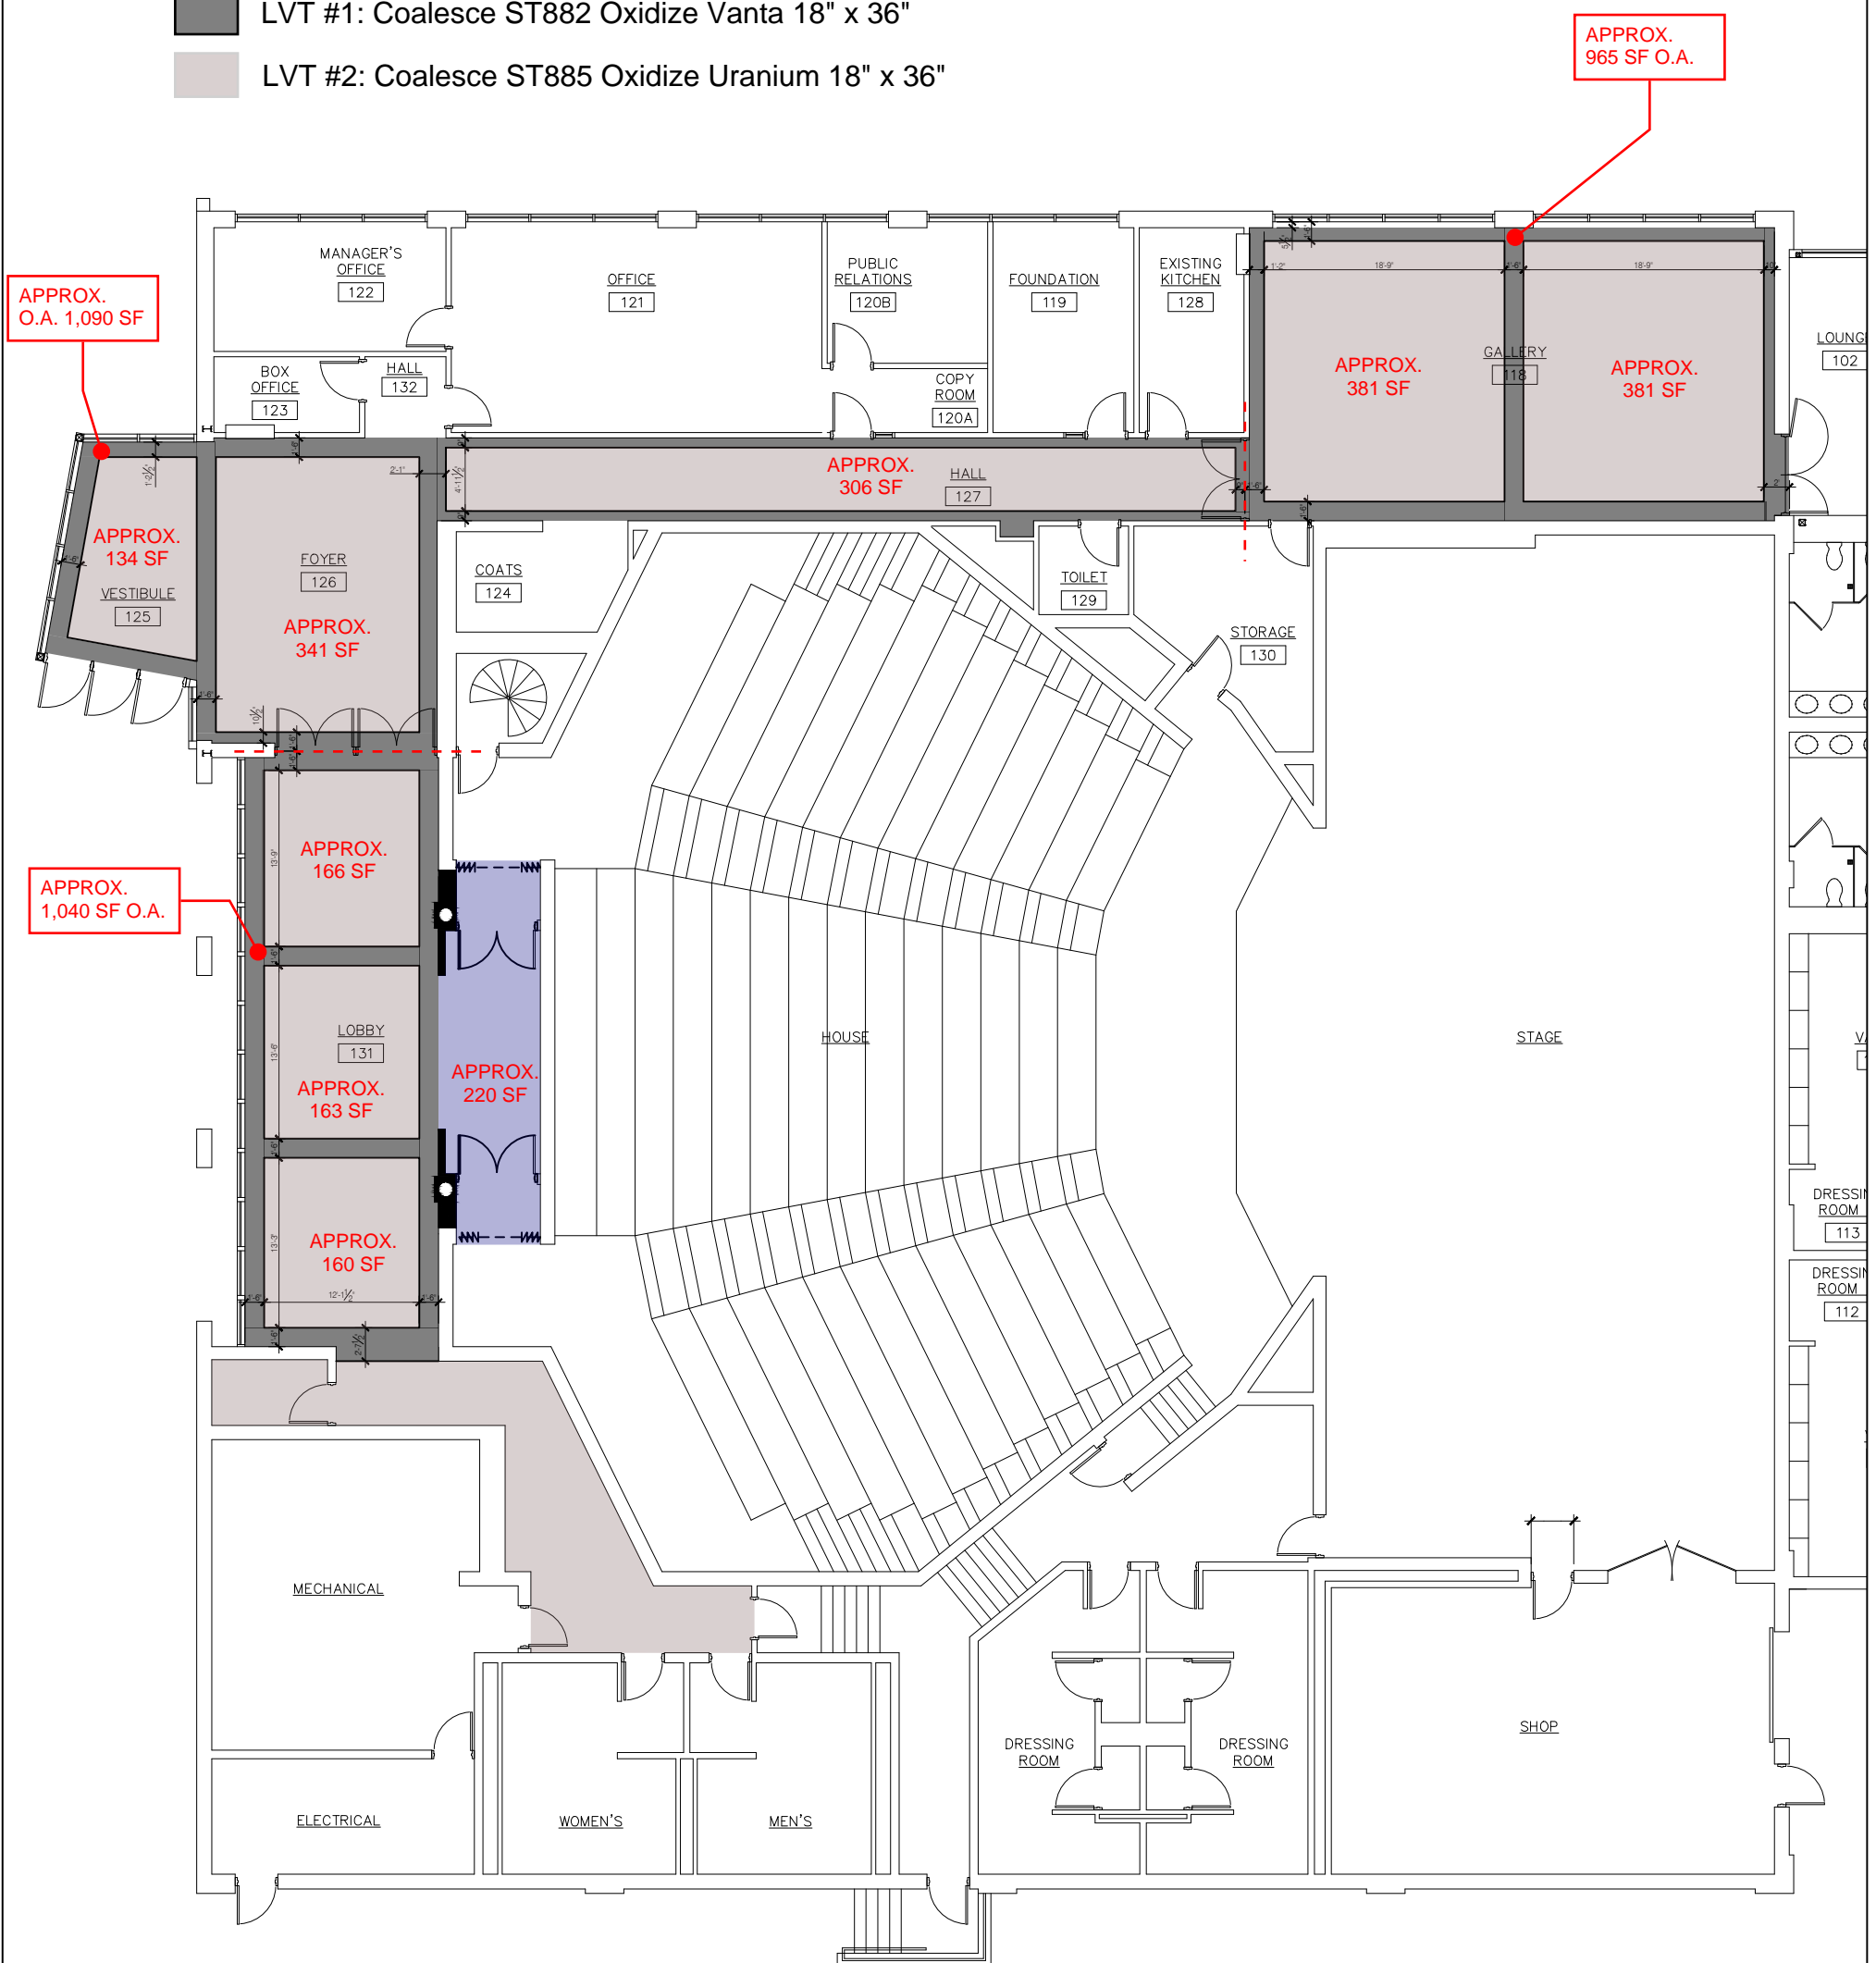

NOTES:

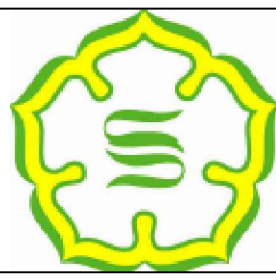

PRAIRIE CENTER FOR THE ARTS Lobby Flooring Plan		
DRAWING: PCA Lobby Flooring Plan R2 24-25.dwg	PHASE NO.: N/A	
DRAWN BY: YR	DATE: 09-13-24	
SCALE: NTS	REVISION: 2	
A1		