


LINE/SYMBOL/ABBREVIATION LEGEND

—	BOUNDARY LIMITS
---	ADJACENT PROPERTY OR R.O.W. LINE
---	EASEMENT LIMITS
—OHW—	OVERHEAD WIRES
—G—	UNDERGROUND GAS LINE
—STM—	UNDERGROUND STORM LINE
—SAN—	UNDERGROUND SANITARY LINE
—WAT—	UNDERGROUND WATER LINE
—X—	FENCE
⊕	AIR CONDITIONER
⊠	BASKETBALL POLE
⊙	BOLLARD
⊙	CABLE TV PEDESTAL
⊙	STORM MANHOLE
⊙	CATCH BASIN
⊙	INLET
∇	FLARED END SECTION
⊙	SANITARY MANHOLE
⊙	SANITARY CLEANOUT
⊙	FIRE HYDRANT
⊕	WATER VALVE
⊕	VALVE VAULT
∇	SIAMESE FIRE HOSE CONNECTION
⊙	GAS MANHOLE
⊕	GAS METER
⊕	GAS REGULATOR
⊕	GAS VALVE
⊕	GAS MARKER POST
⊠	HAND HOLE
⊕	ELECTRIC JUNCTION BOX
⊕	ELECTRIC MANHOLE
⊕	ELECTRIC METER
⊕	ELECTRIC PEDESTAL
⊕	ELECTRIC TRANSFORMER
⊕	LIGHT STANDARD
⊕	UTILITY POLE
—○—	GUY WIRE
⊕	MAILBOX
⊕	SATELLITE DISH
⊕	SIGN
⊕	TELEPHONE JUNCTION BOX
⊕	TELEPHONE MANHOLE
⊕	TELEPHONE PEDESTAL
⊕	UTILITY PEDESTAL CLUSTER W/NUMBER
▨	CONCRETE SURFACE
—	R.O.W. RIGHT OF WAY
B-B	BACK-TO-BACK
E-E	EDGE-TO-EDGE
▨	DEPRESSED CURB


MATCH LINE - SEE SHEET 3

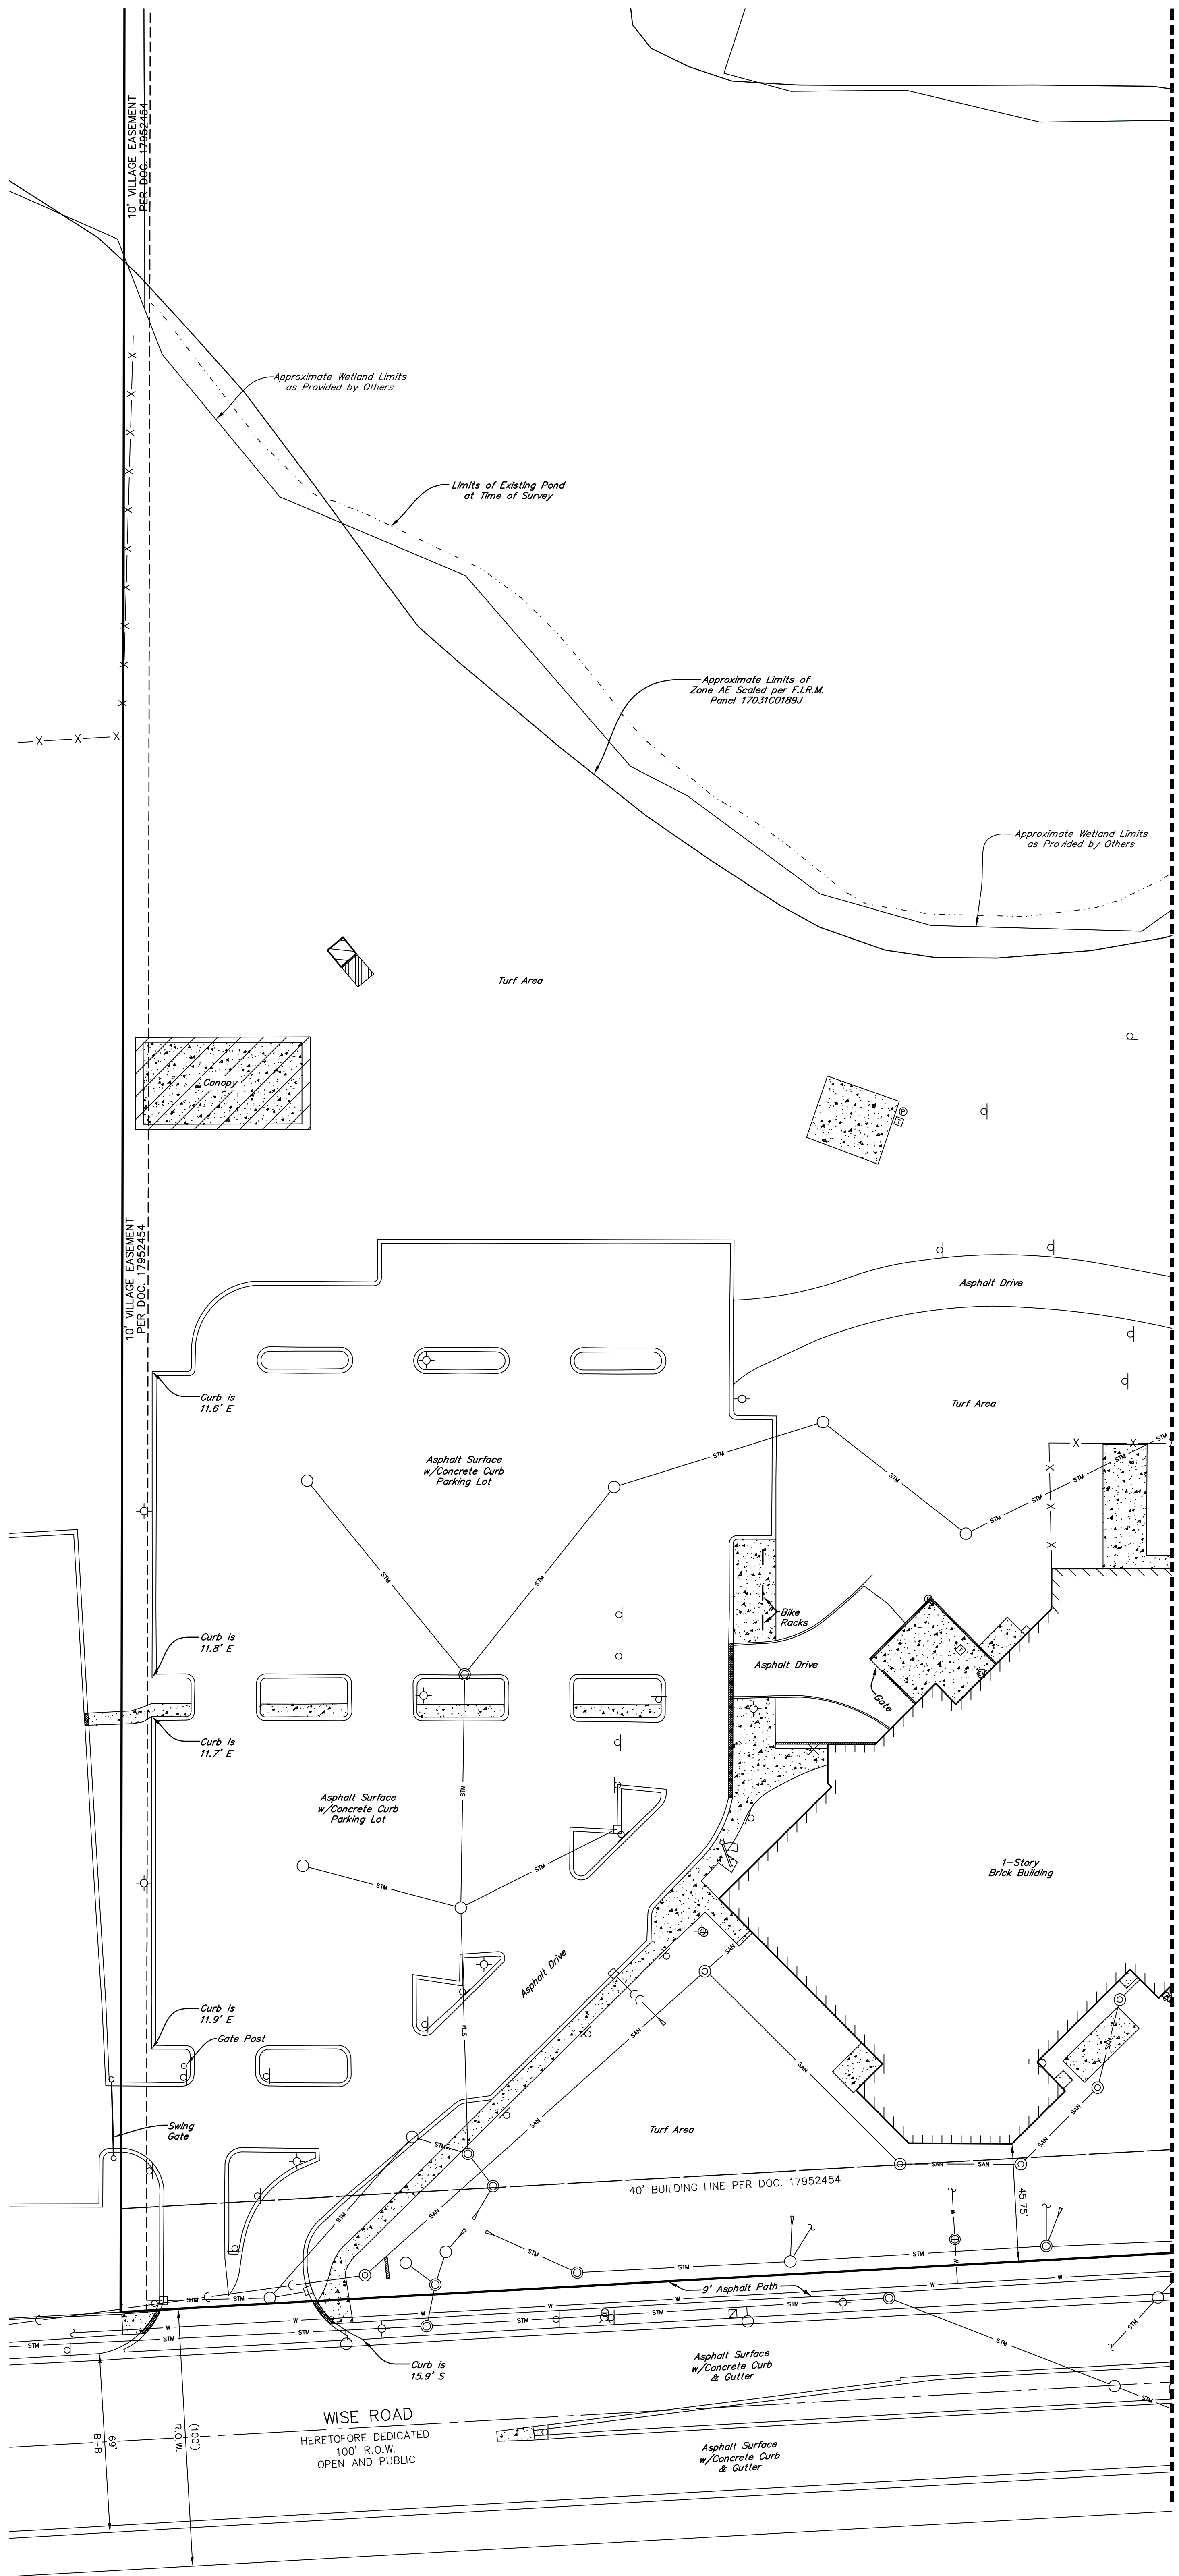

DRAWING PATH: F:\2021\WORK\DRAWINGS\PLATS\ALTA.DWG
PLOT FILE CREATED: 1/31/2024 BY: TONY BLUS

PREPARED BY:
CEMCON, Ltd.
 Consulting Engineers, Land Surveyors & Planners
 2280 White Oak Circle, Suite 100 Aurora, Illinois
 60502-9675 PH: 630.862.2100 FAX: 630.862.2199
 E-Mail: cadd@cemcon.com Website: www.cemcon.com
 DISC NO.: 402161 FILE NAME: ALTA
 DRAWN BY: AJB FLD. BK. / PG. NO.: N/A
 COMPLETION DATE: 11-08-23 JOB NO.: 402161
 CHECKED BY: JRP 11-08-23
 Copyright © 2023 Cemcon, Ltd. All rights reserved.



MATCH LINE - A-A

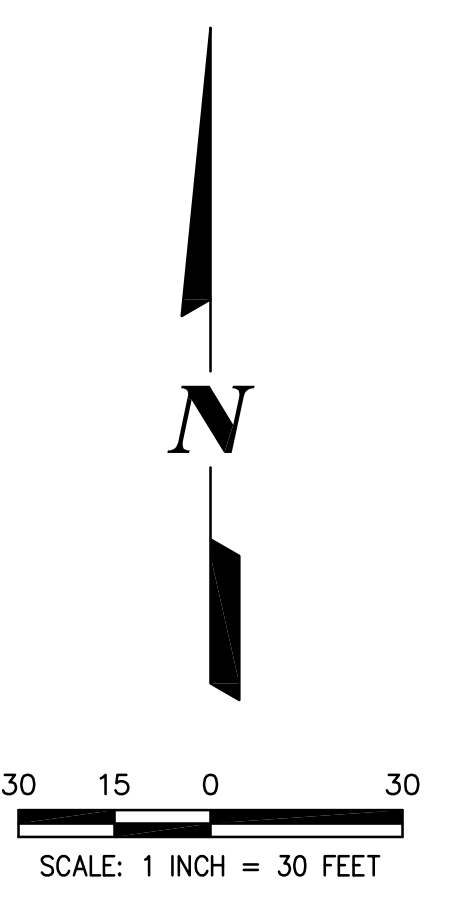

LINE/SYMBOL/ABBREVIATION LEGEND

——	BOUNDARY LIMITS
——	ADJACENT PROPERTY OR R.O.W. LINE
---	EASEMENT LIMITS
—OHW—	OVERHEAD WIRES
—G—	UNDERGROUND GAS LINE
—STM—	UNDERGROUND STORM LINE
—SAN—	UNDERGROUND SANITARY LINE
—WAT—	UNDERGROUND WATER LINE
—X—	FENCE
⊗	AIR CONDITIONER
⊠	BASKETBALL POLE
⊙	BOLLARD
⊙	CABLE TV PEDESTAL
⊙	STORM MANHOLE
○	CATCH BASIN
□	INLET
▽	FLARED END SECTION
⊙	SANITARY MANHOLE
○	SANITARY CLEANOUT
⊕	FIRE HYDRANT
⊕	WATER VALVE
⊕	VALVE VAULT
⊕	SIAMESE FIRE HOSE CONNECTION
⊙	GAS MANHOLE
⊕	GAS METER
⊕	GAS REGULATOR
⊕	GAS VALVE
⊕	GAS MARKER POST
⊕	HAND HOLE
⊕	ELECTRIC JUNCTION BOX
⊕	ELECTRIC MANHOLE
⊕	ELECTRIC METER
⊕	ELECTRIC PEDESTAL
⊕	ELECTRIC TRANSFORMER
⊕	LIGHT STANDARD
⊕	UTILITY POLE
—○—	GUY WIRE
⊕	MAILBOX
⊕	SATELLITE DISH
⊕	SIGN
⊕	TELEPHONE JUNCTION BOX
⊕	TELEPHONE MANHOLE
⊕	TELEPHONE PEDESTAL
⊕	UTILITY PEDESTAL CLUSTER W/NUMBER
▨	CONCRETE SURFACE
R.O.W.	RIGHT OF WAY
B-B	BACK-TO-BACK
E-E	EDGE-TO-EDGE
▨	DEPRESSED CURB

MATCH LINE - SEE SHEET 2

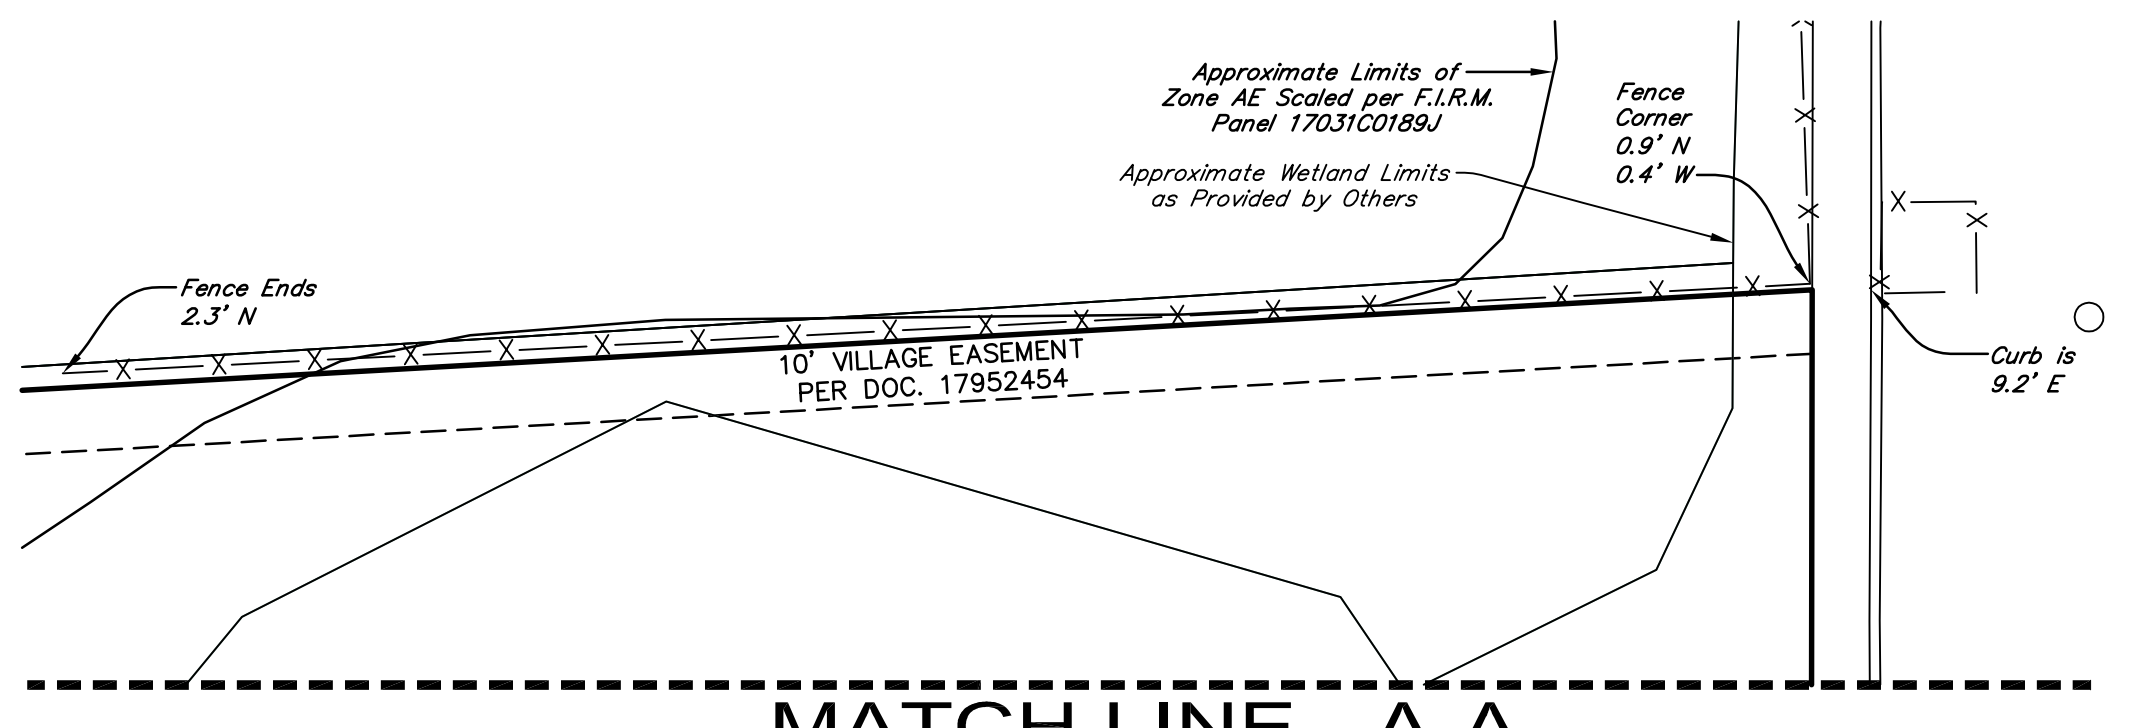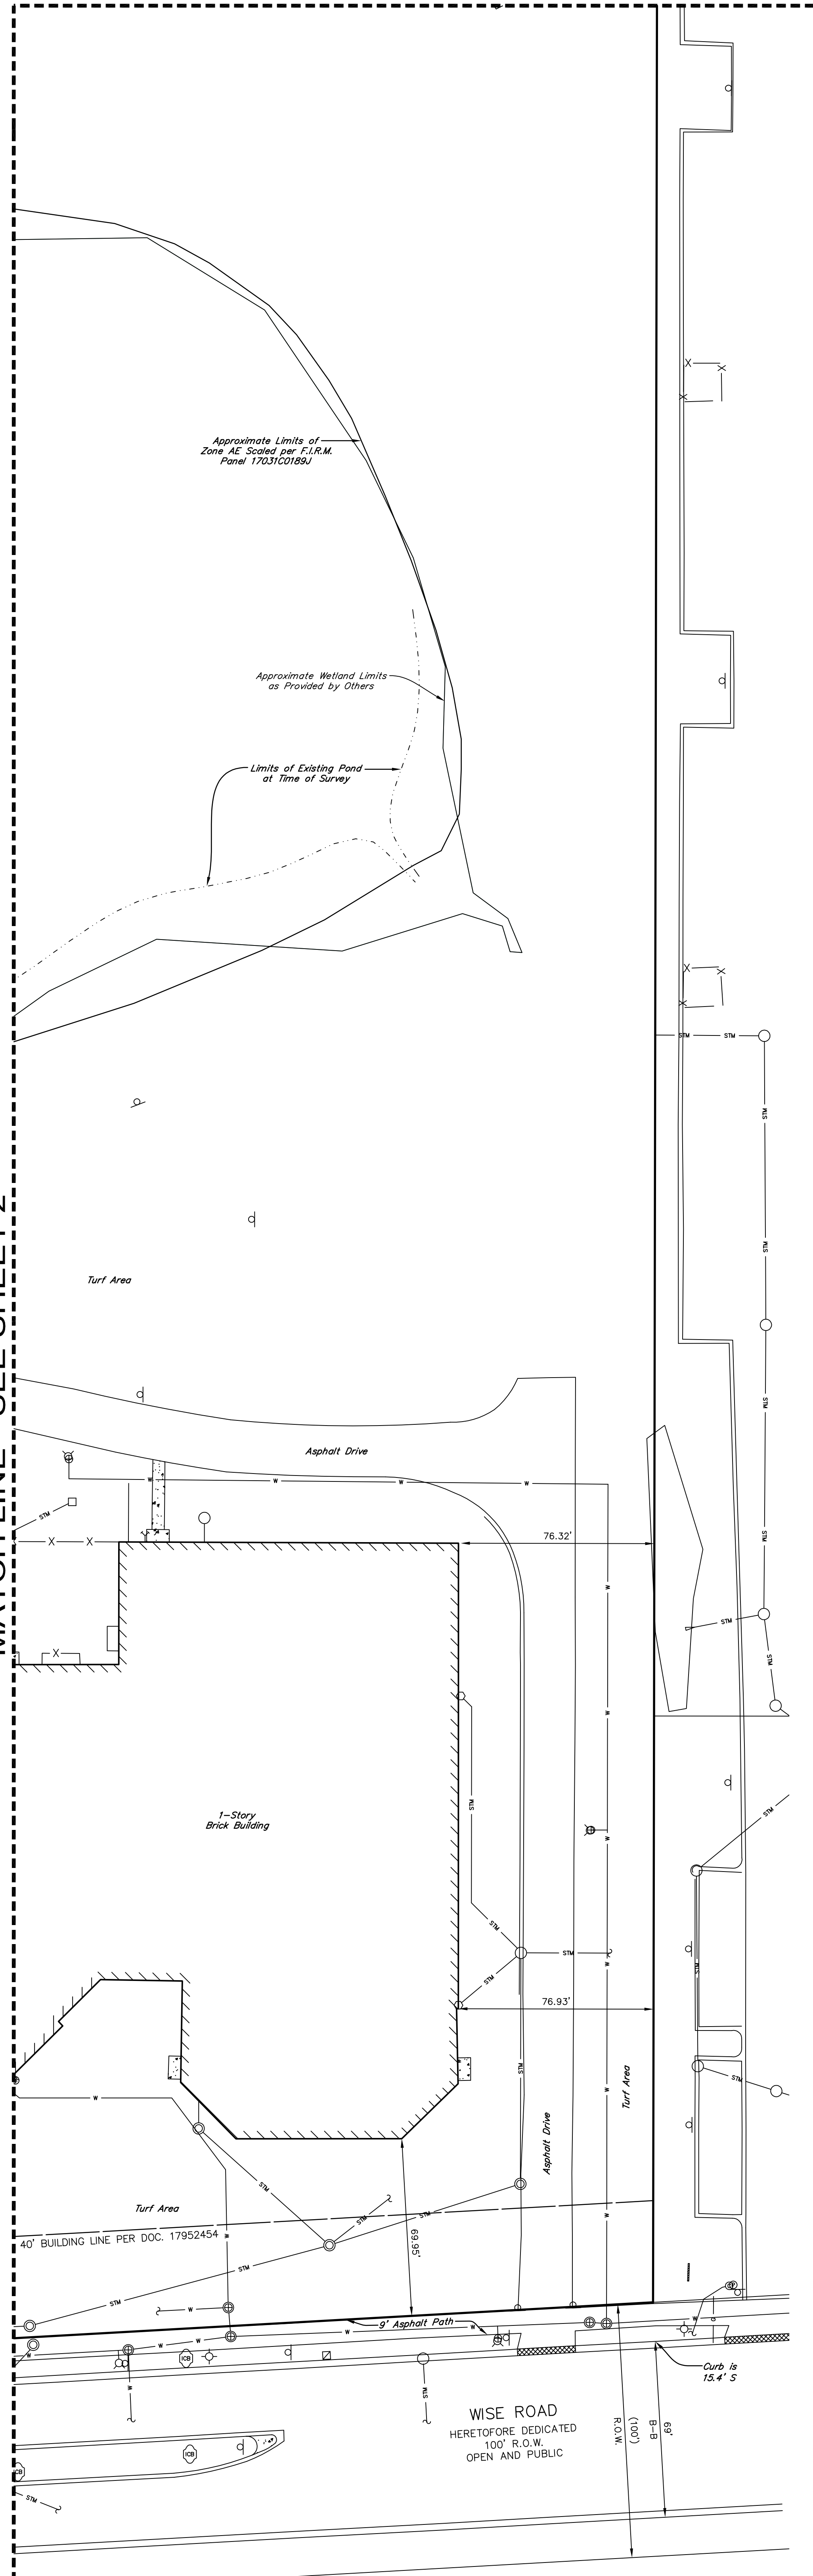

MATCH LINE - A-A

DRAWING PATH: F:\2024\10\23\2024_10_23_15_15_15\DRAWINGS\PLATS\ALTA.DWG
PLOT FILE CREATED: 1/31/2024 BY: TONY BLUS

PREPARED BY:
CEMCON, Ltd.
 Consulting Engineers, Land Surveyors & Planners
 2280 White Oak Circle, Suite 100 Aurora, Illinois
 60502-9675 PH: 630.862.2100 FAX: 630.862.2199
 E-Mail: cadd@cemcon.com Website: www.cemcon.com

DISC NO.: 402161 FILE NAME: ALTA
 DRAWN BY: AJB FLD. BK. / PG. NO.: N/A
 COMPLETION DATE: 11-08-23 JOB NO.: 402.161
 CHECKED BY: JRP 11-08-23

Copyright © 2023 Cemcon, Ltd. All rights reserved.